




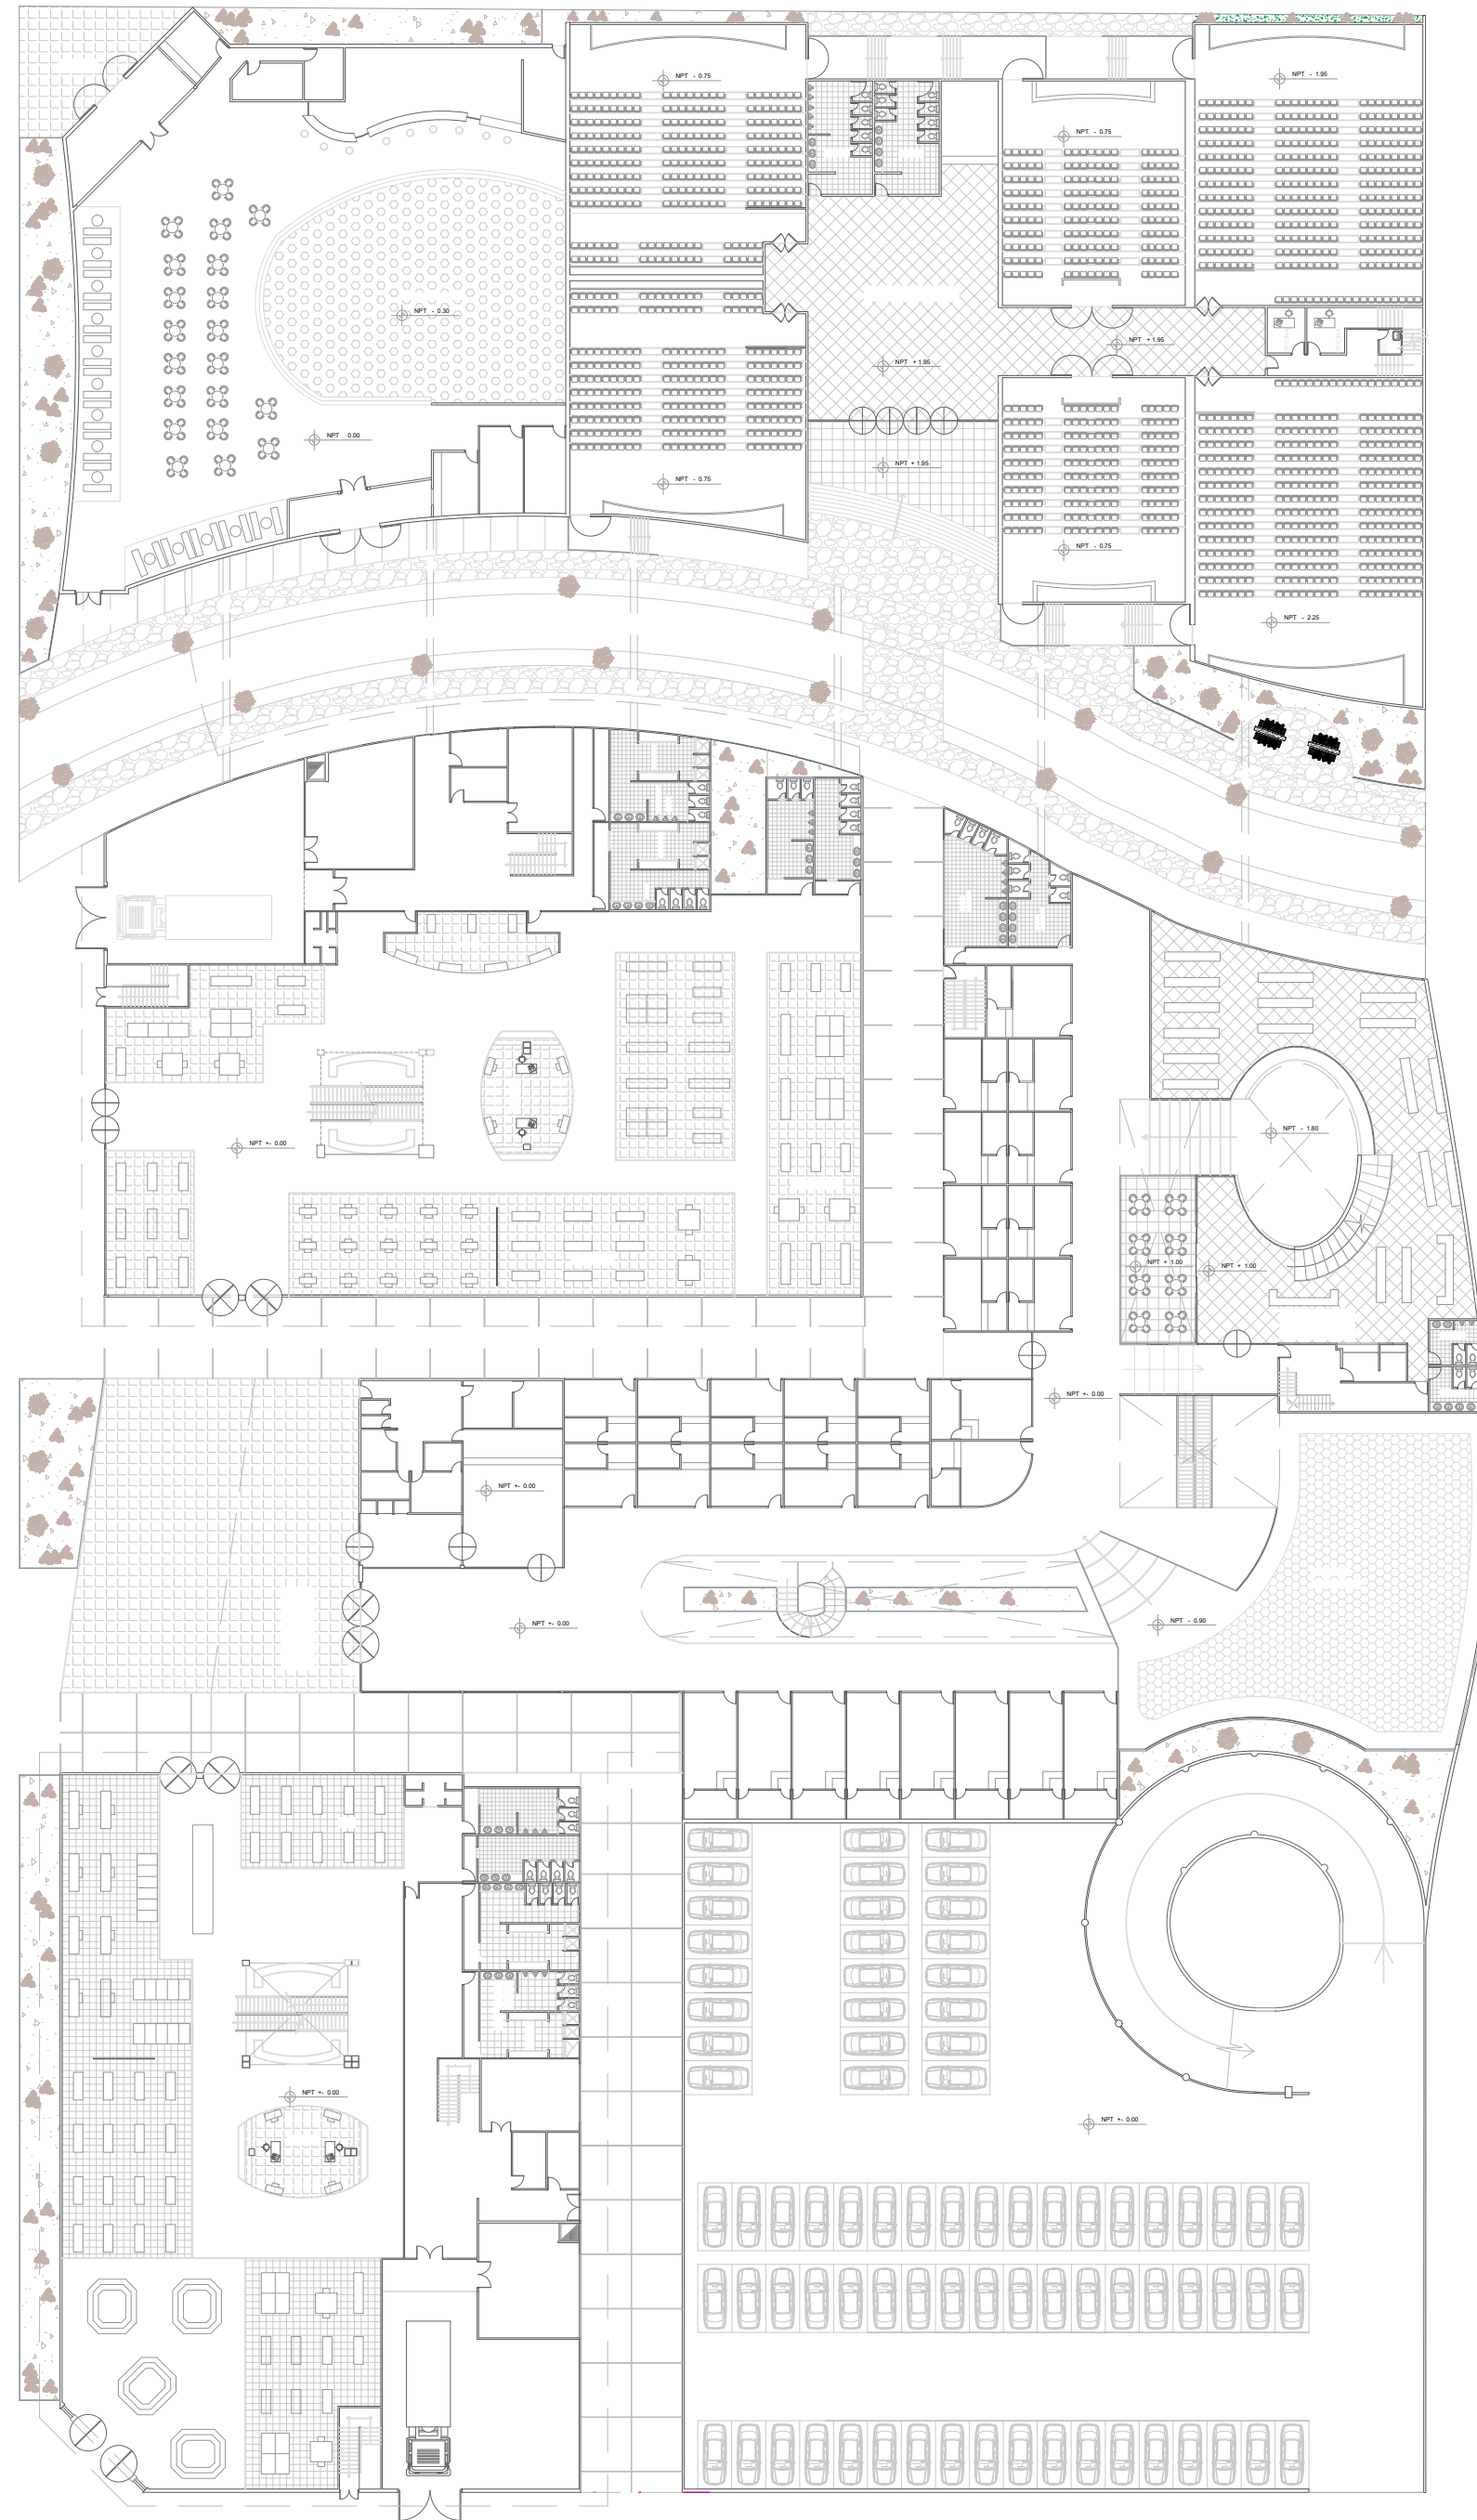

Ground Floor Plan

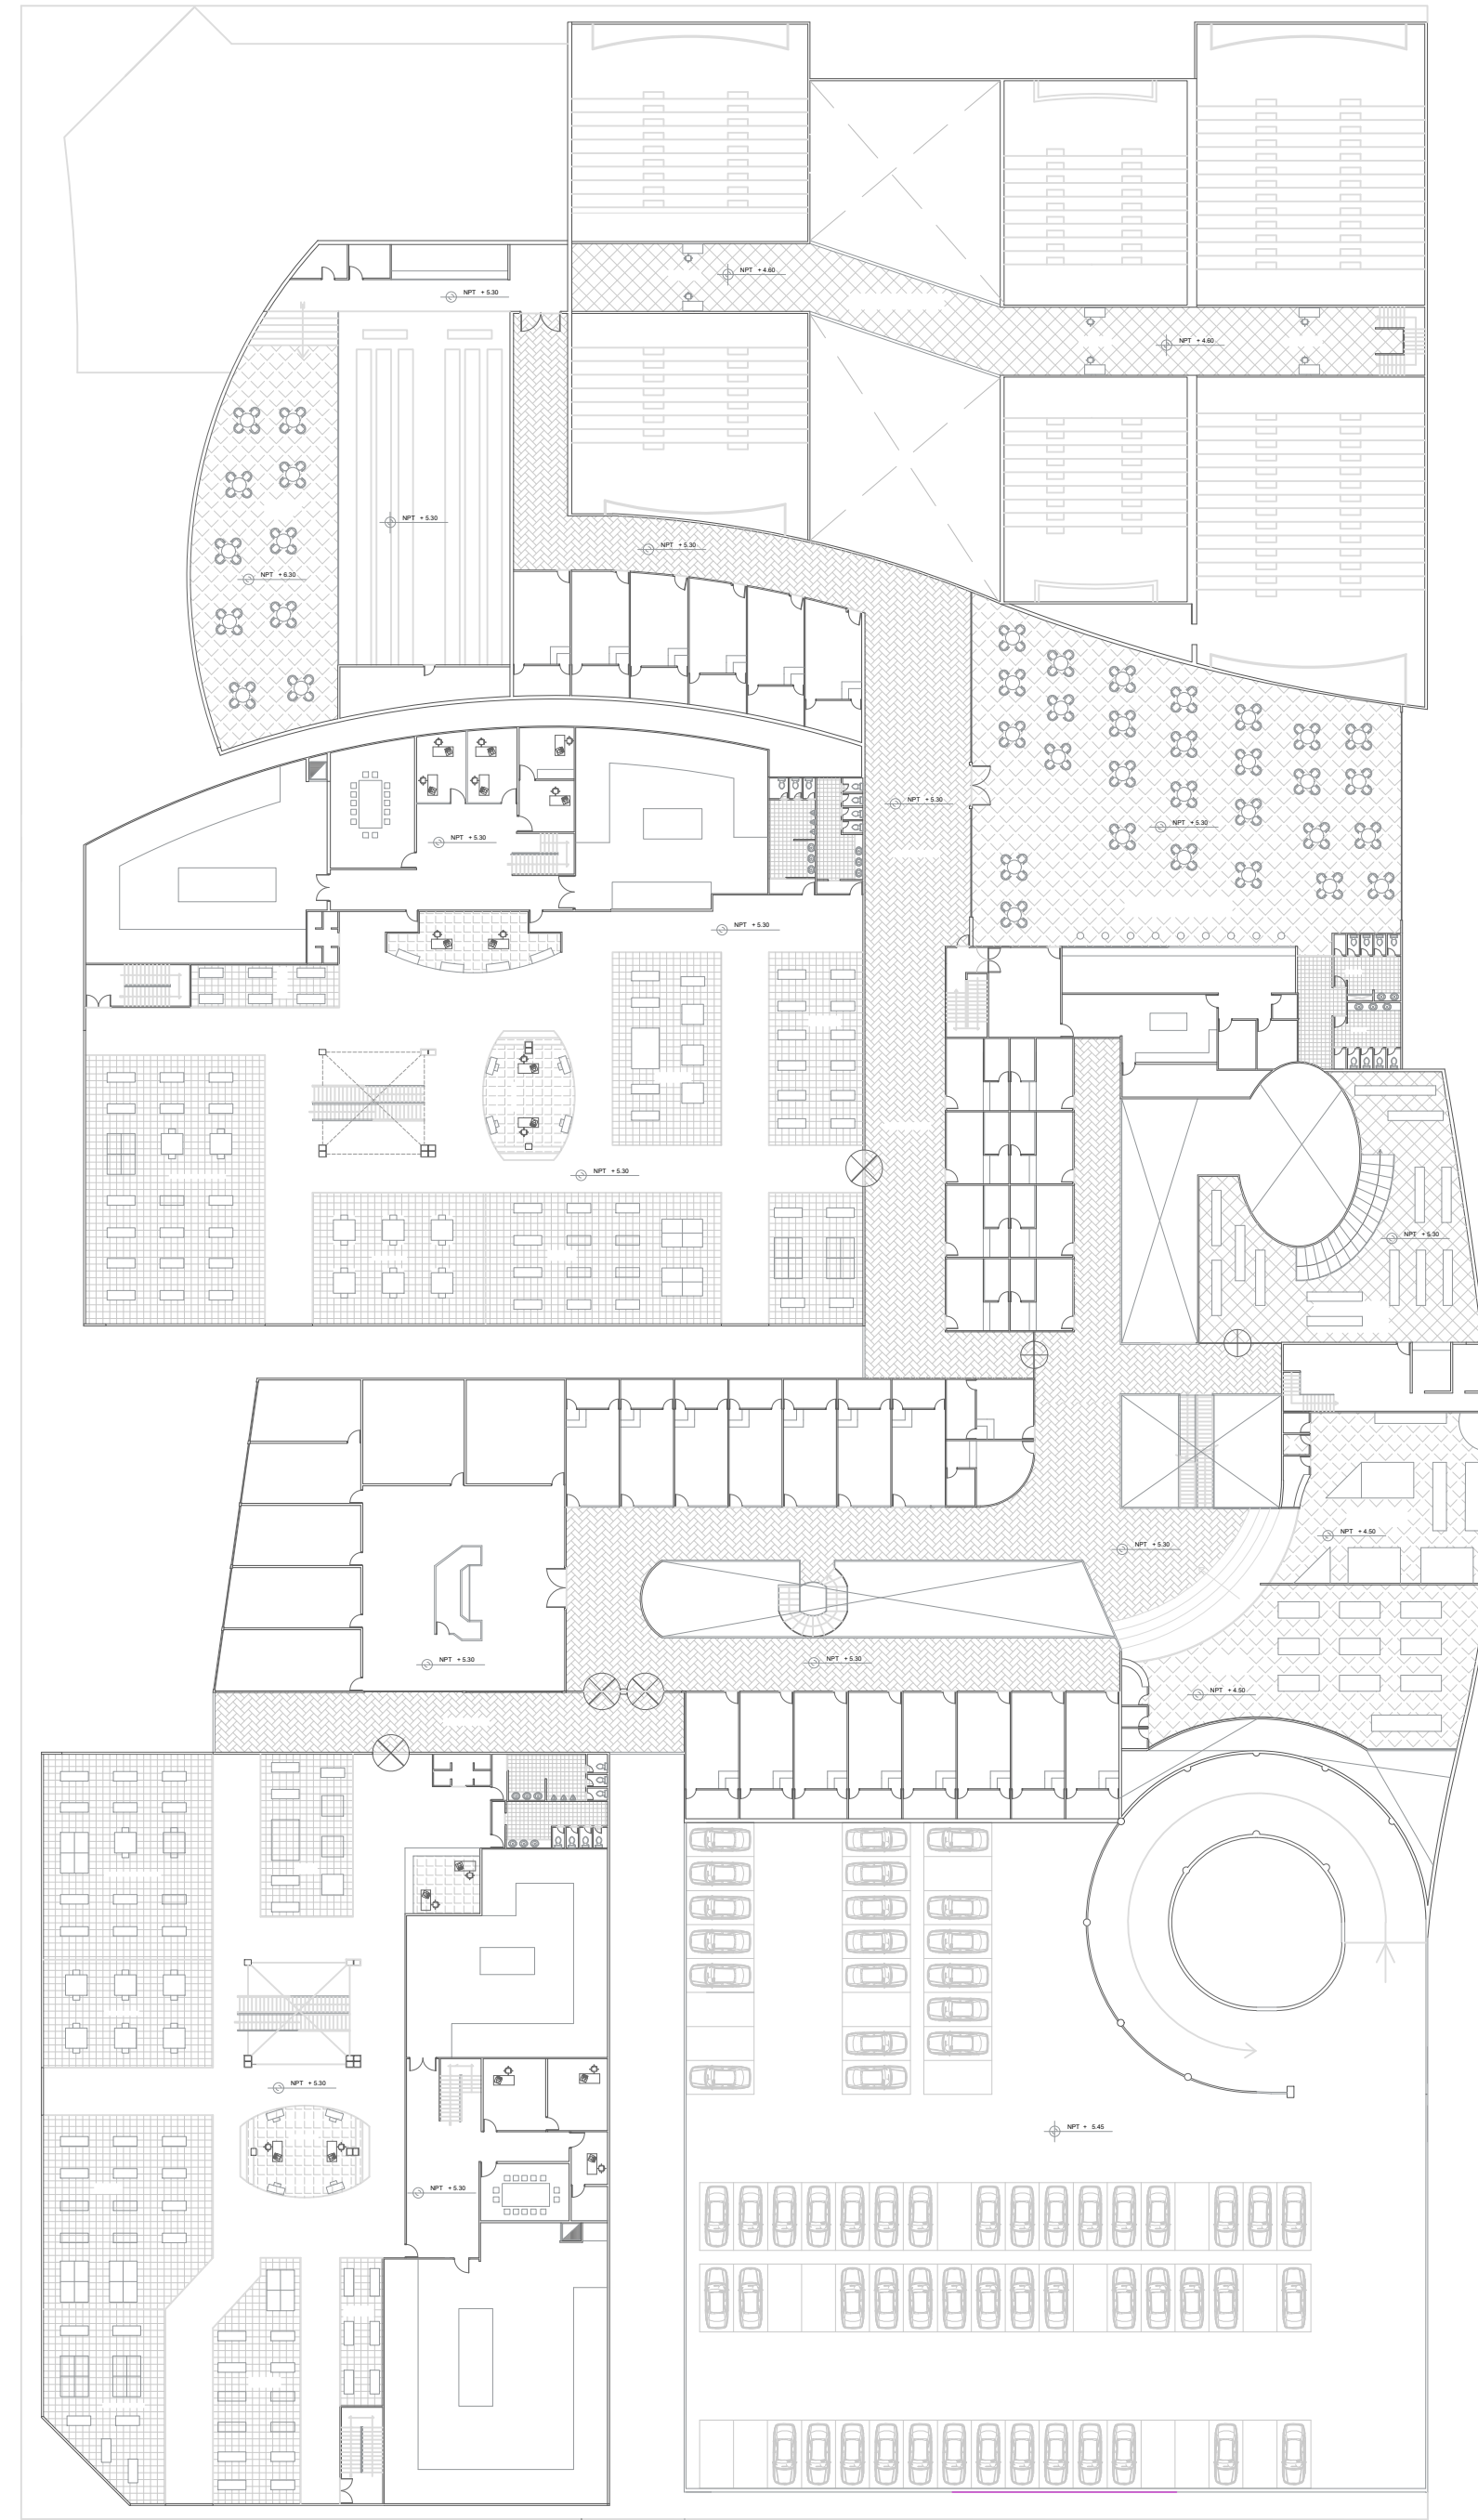

First Floor Plan

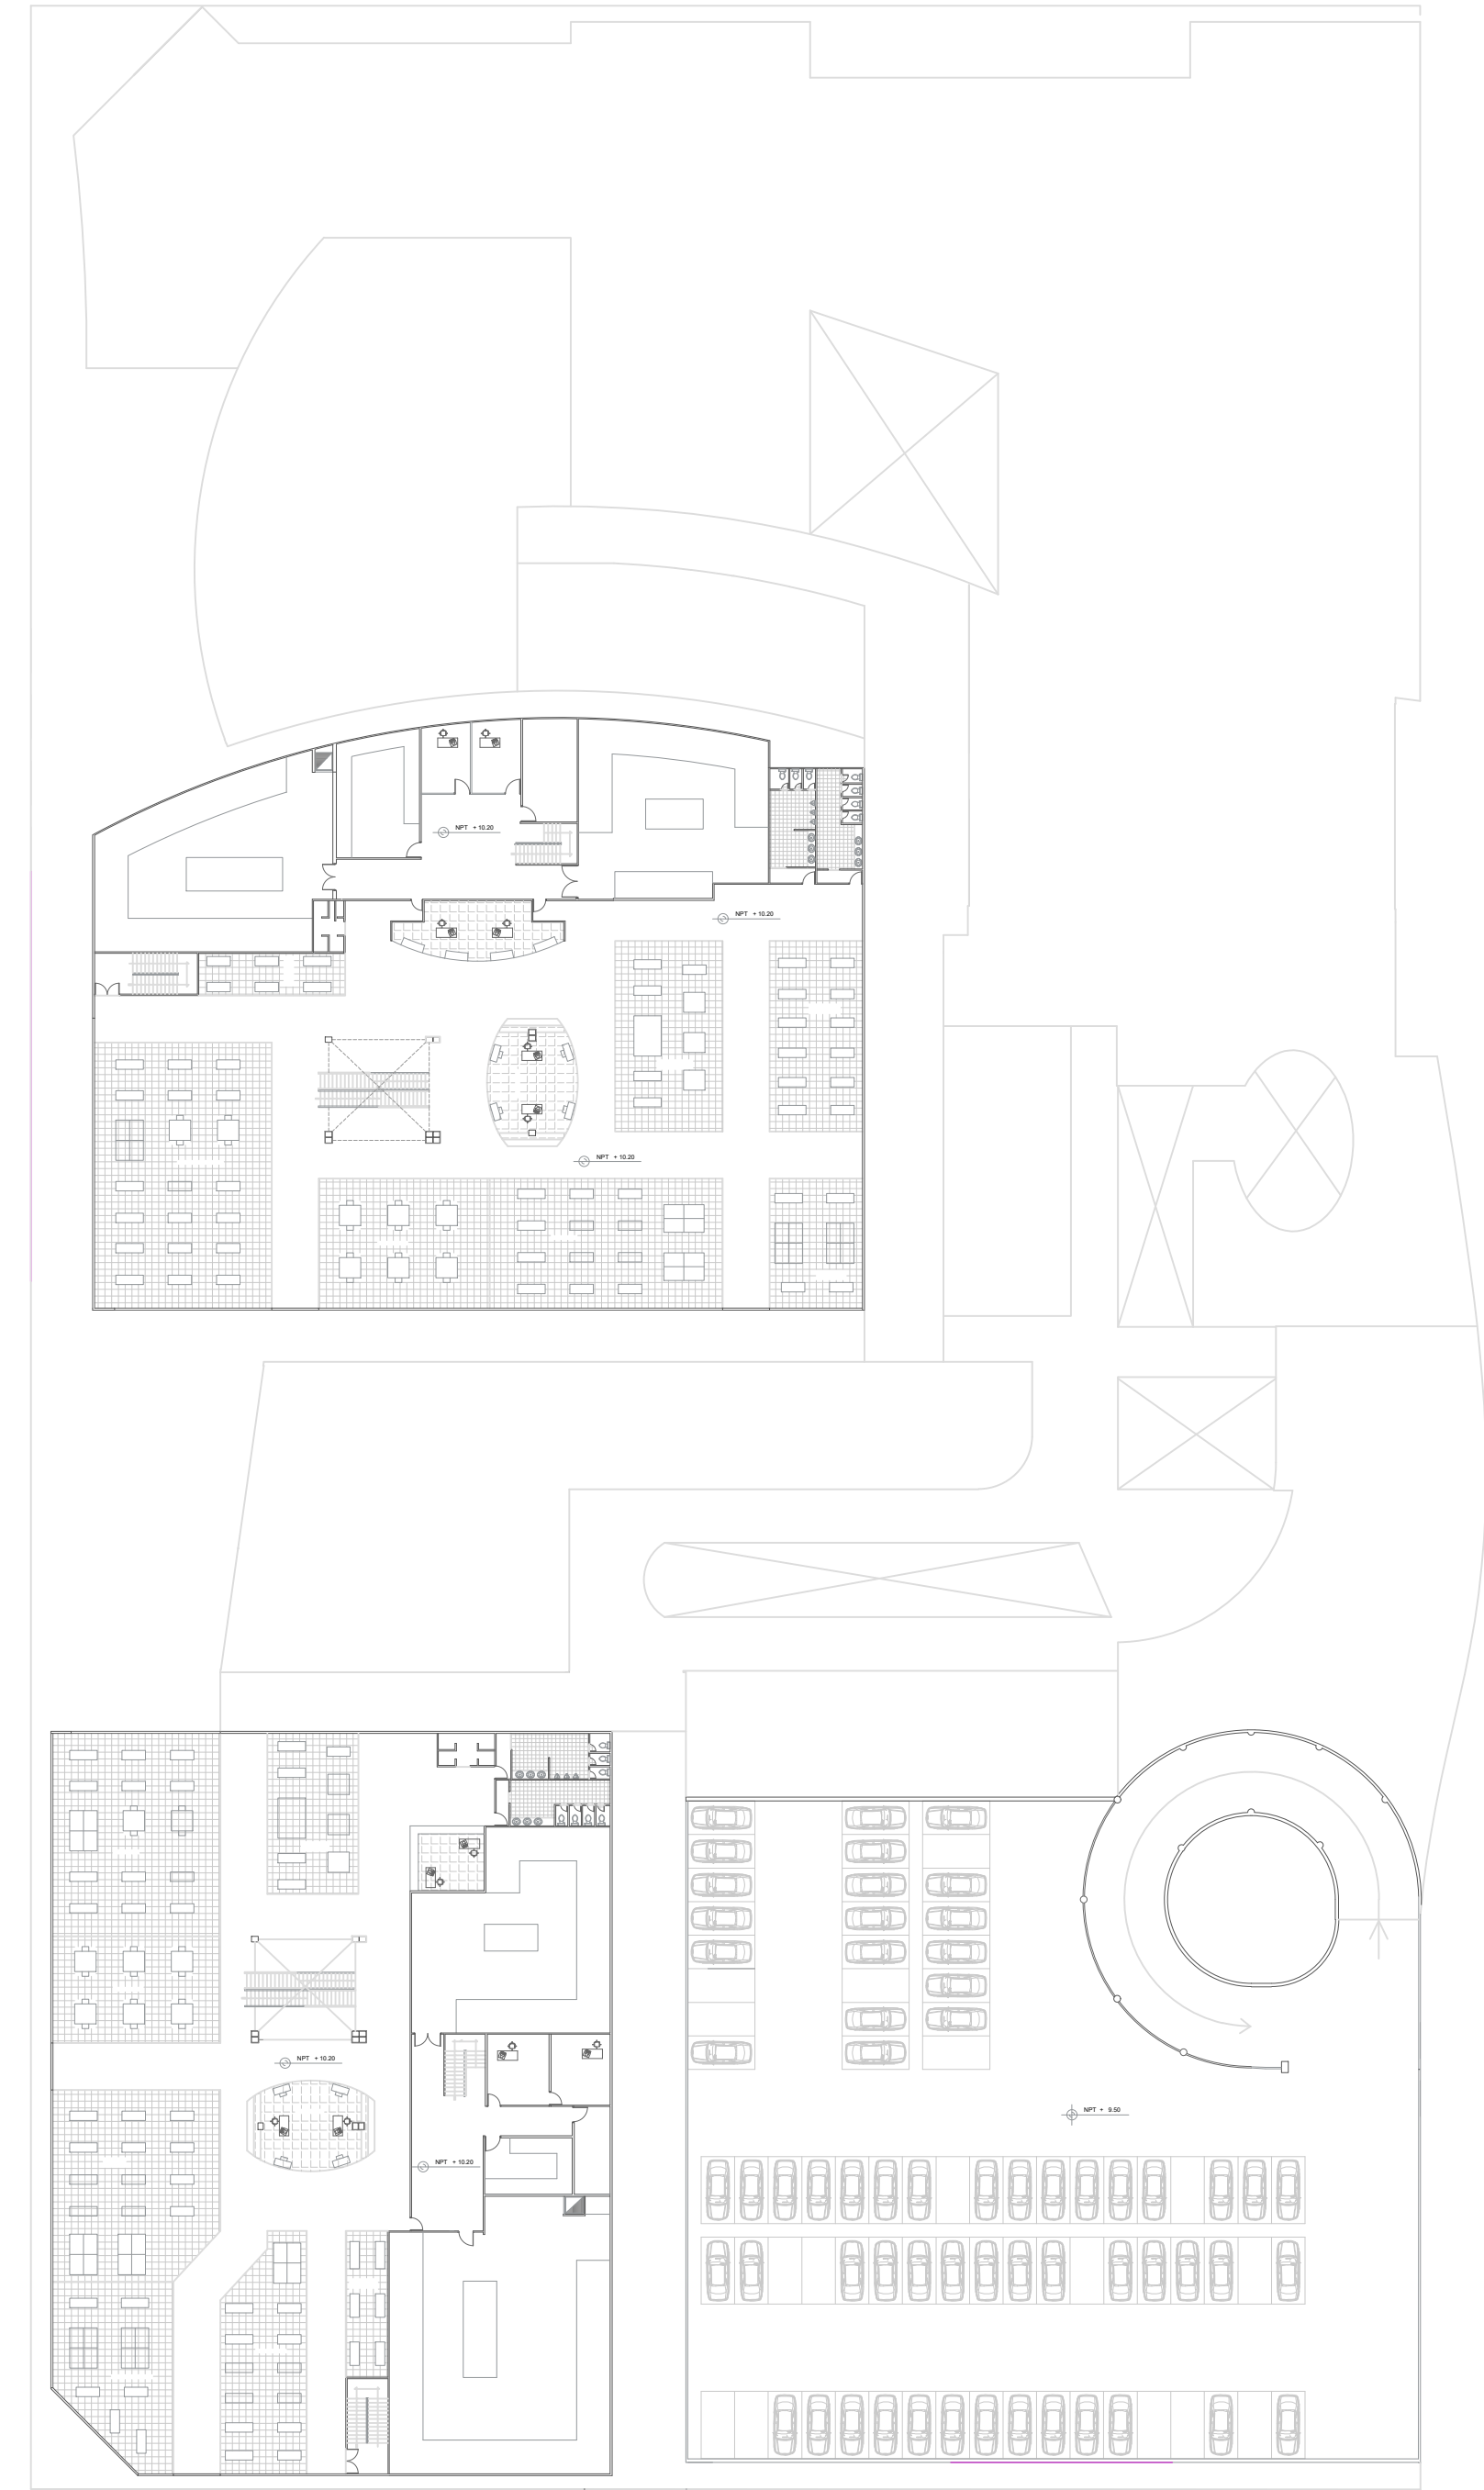

Roof Floor Plan

CENTRO COMERCIAL CON BAR Y RESTAURANTE (3 PISOS)
MALL WITH BAR AND RESTAURANT 3 FLOOR PLAN

ESCALA/SCALE : 1:1

WWW.ELRINCONDELARQUI.COM