






Ground Floor Plan

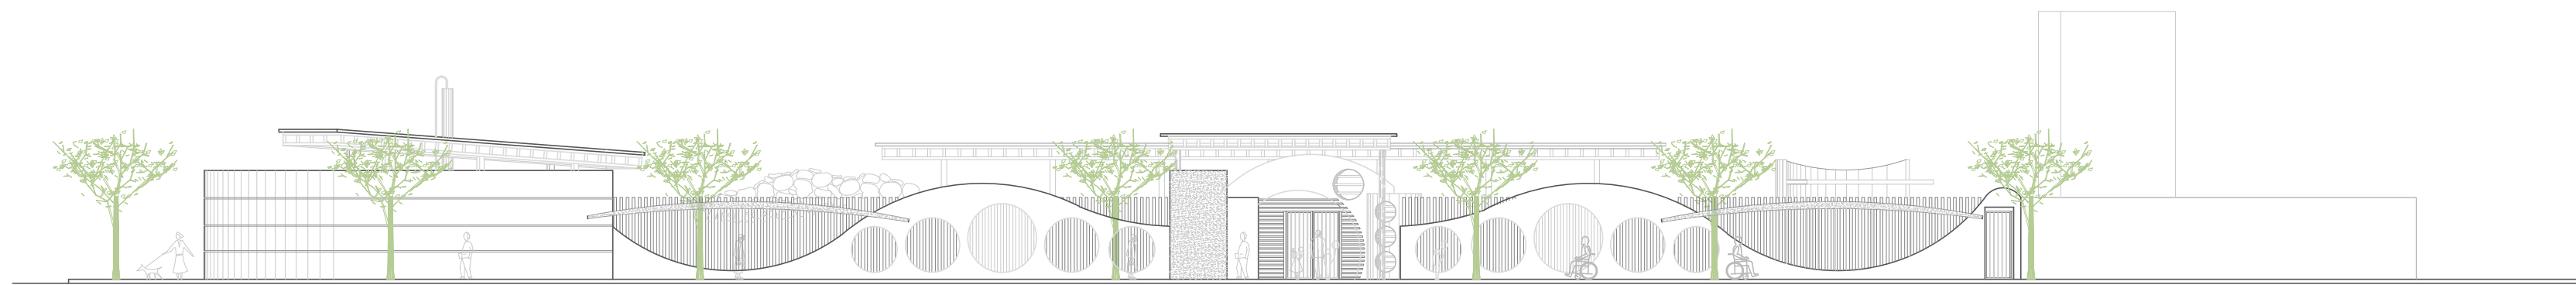

Front Elevation

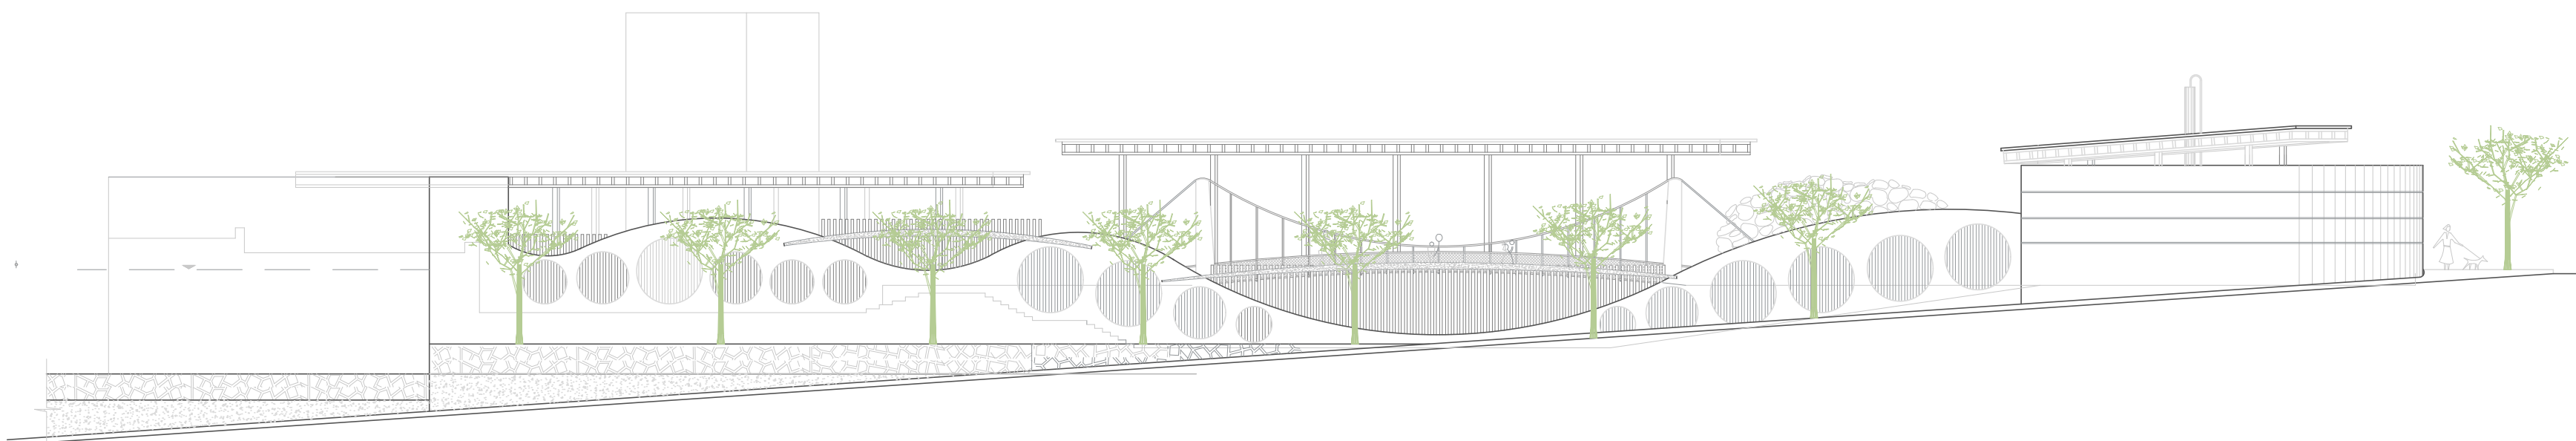

Rear Elevation

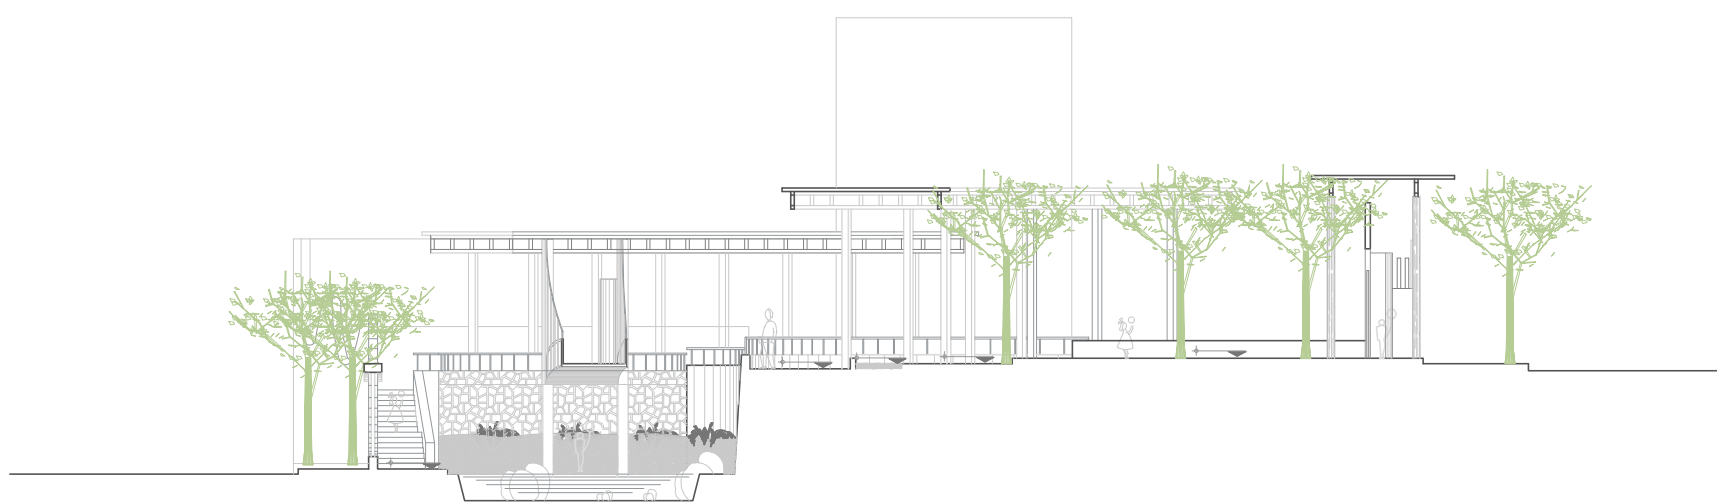

Section A-A

PARQUE CON TEATRO AL AIRE LIBRE
OUTSIDE PARK

ESCALA/SCALE : 1:1
WWW.ELRINCONDELARQUI.COM