


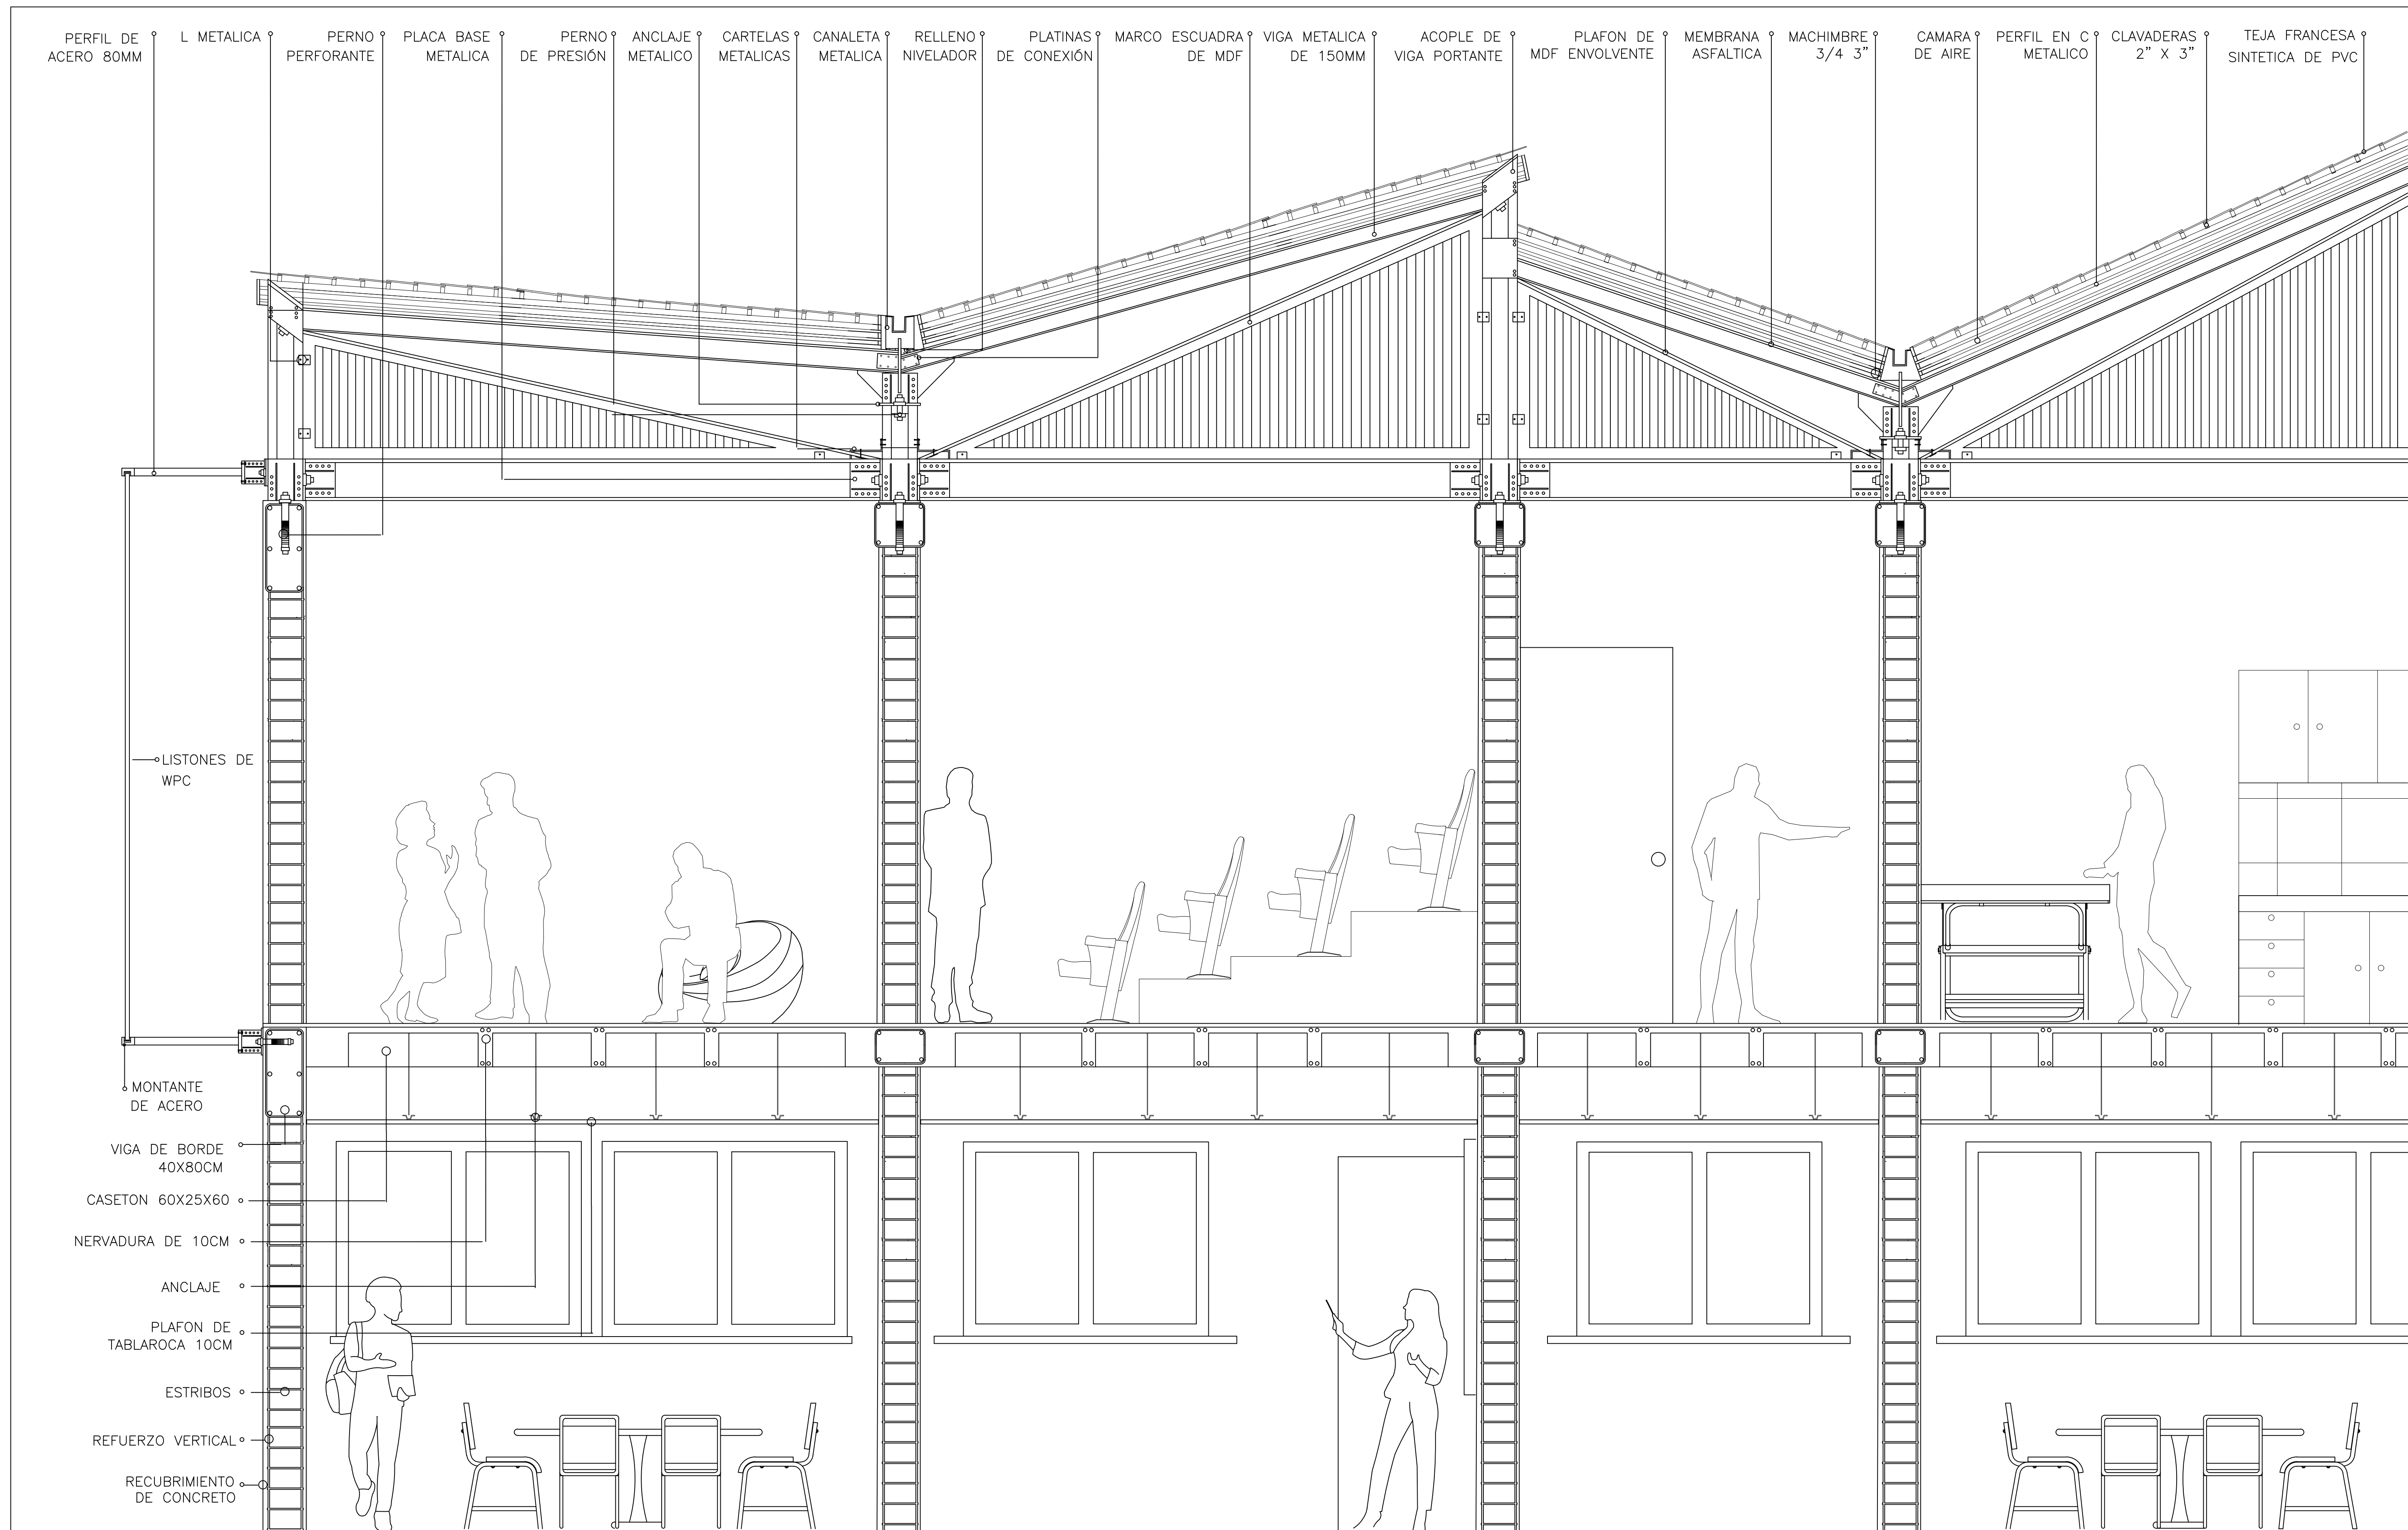

ESCALA/SCALE : 1:1

DETALLE CONSTRUCTIVO DE CUBIERTA DE DOBLE ALERO
CONSTRUCTION DETAIL OF DOUBLE EAVES ROOF