


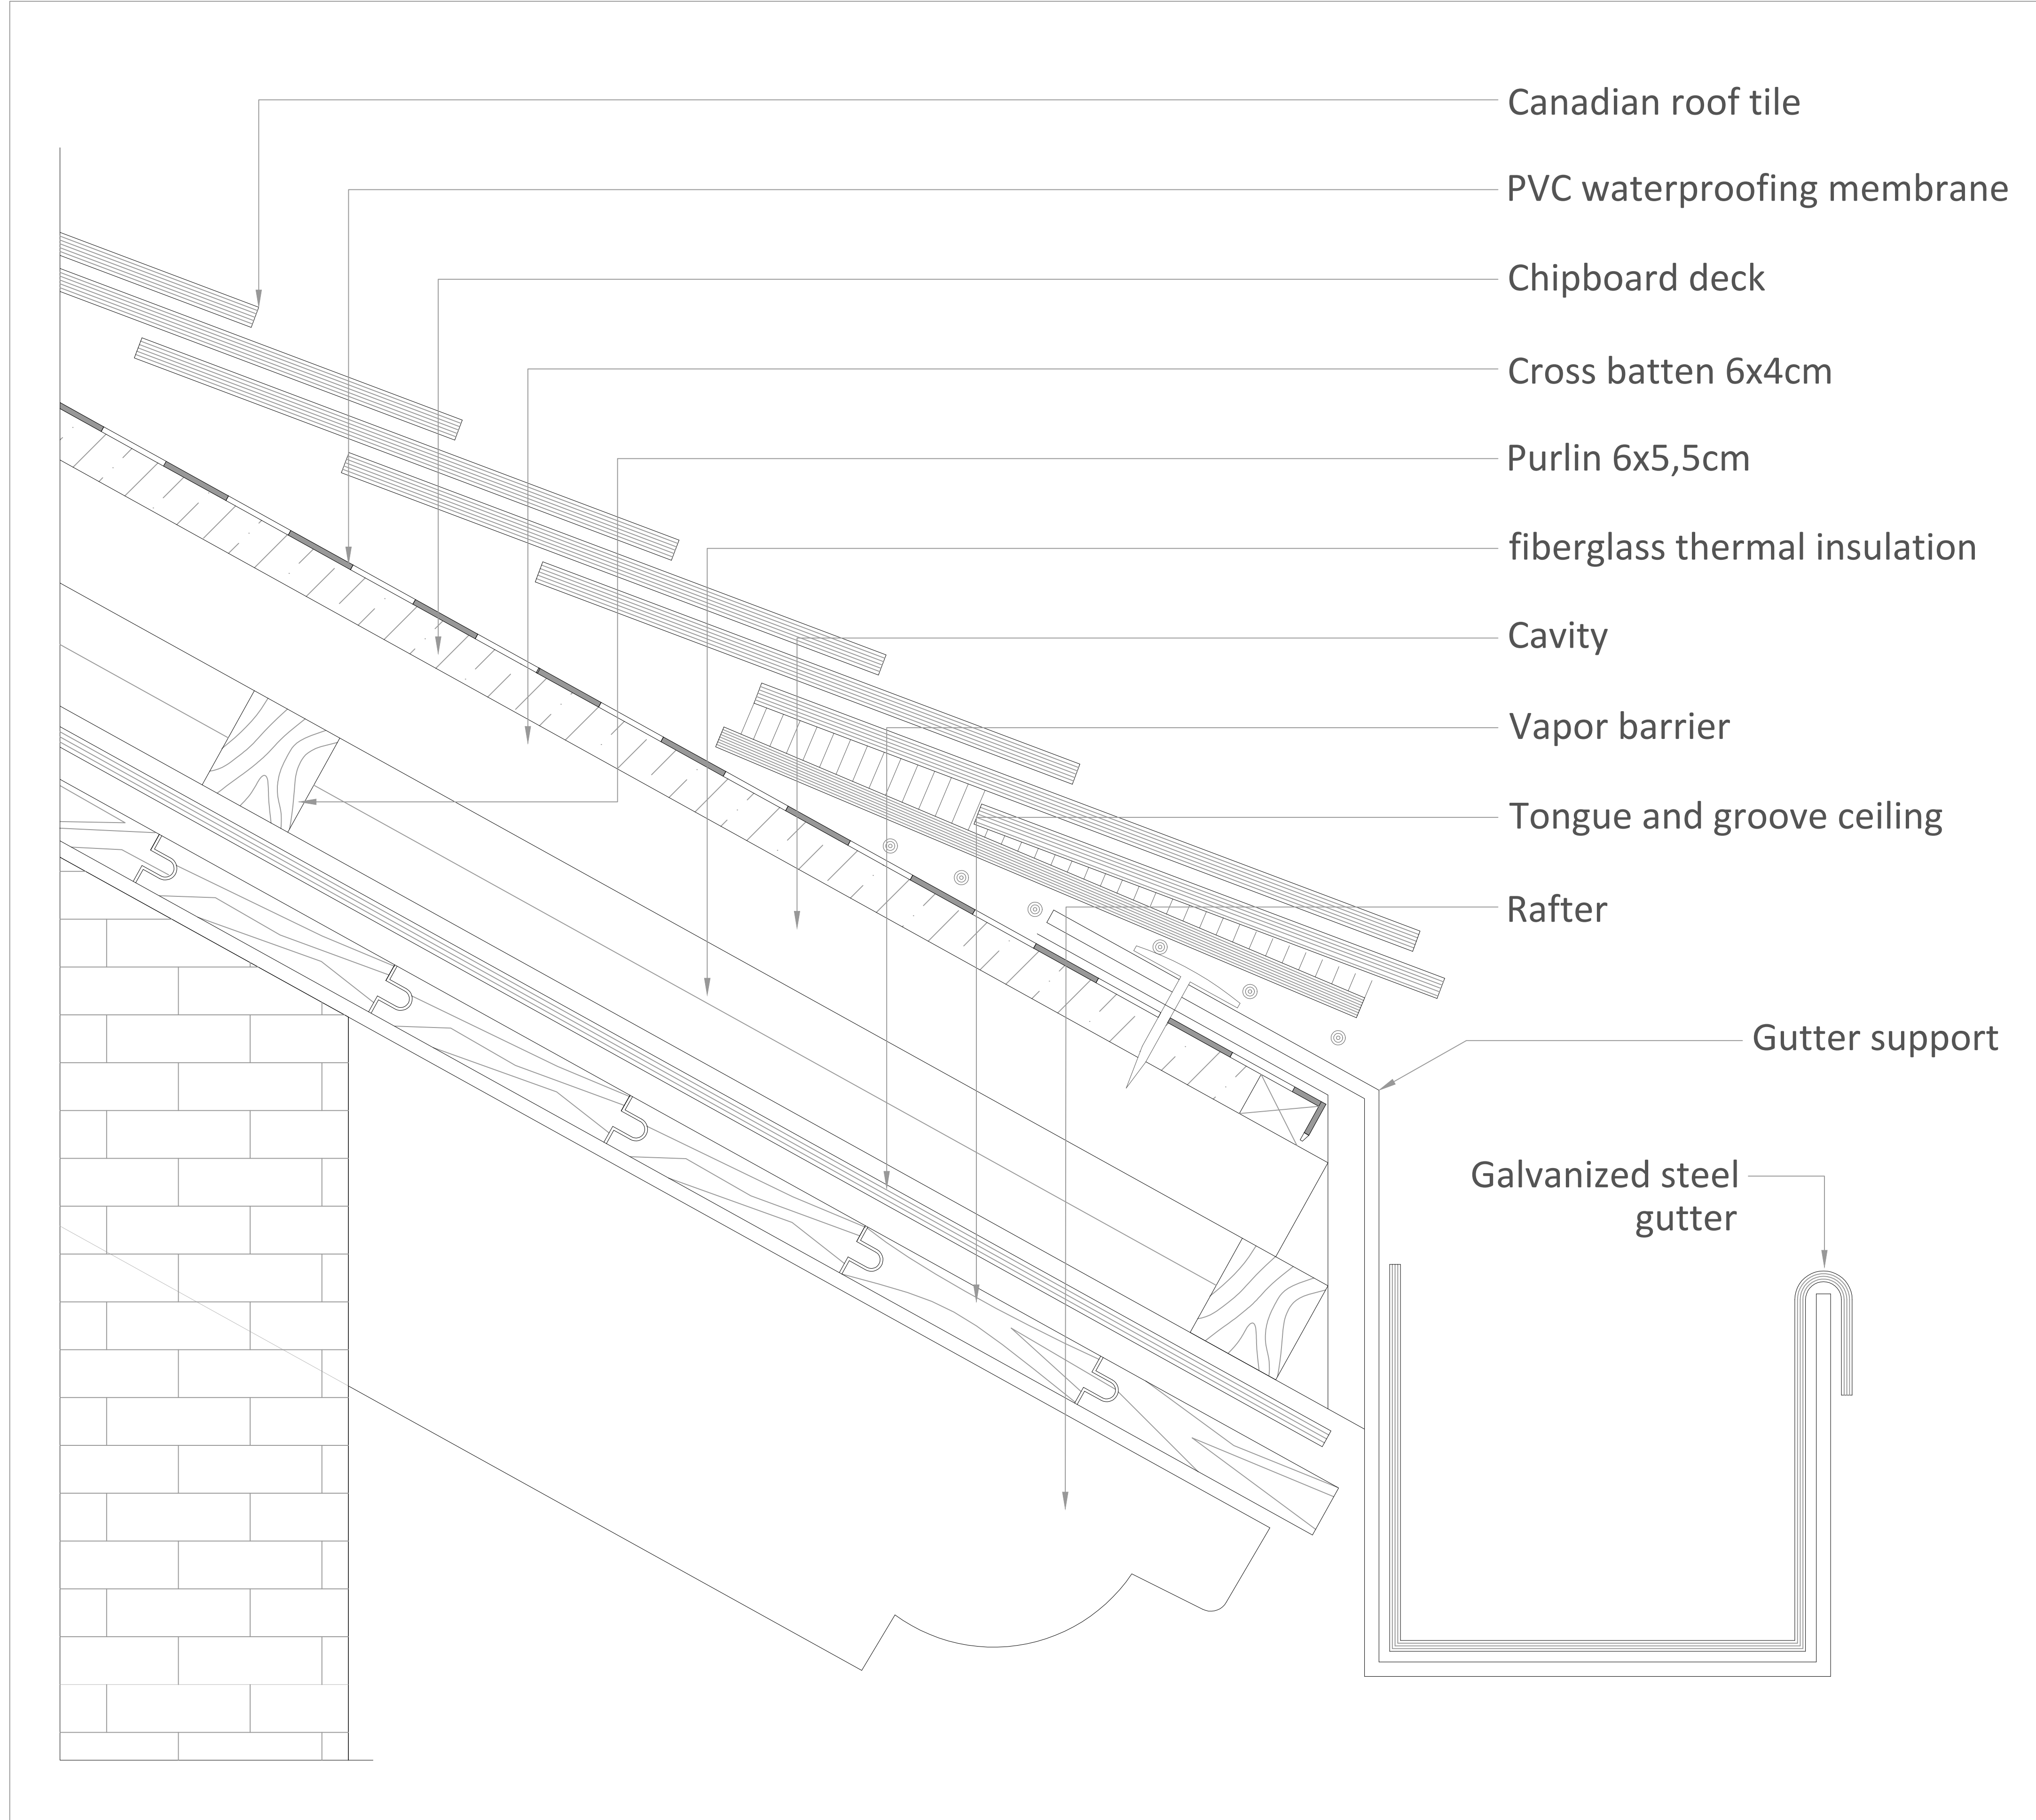

DETALLE CONSRUCTIVO DE CUBIERTA DE TEJA
CONSTRUCTIVE DETAIL OF TILE ROOF

ESCALA/SCALE : 1:1