


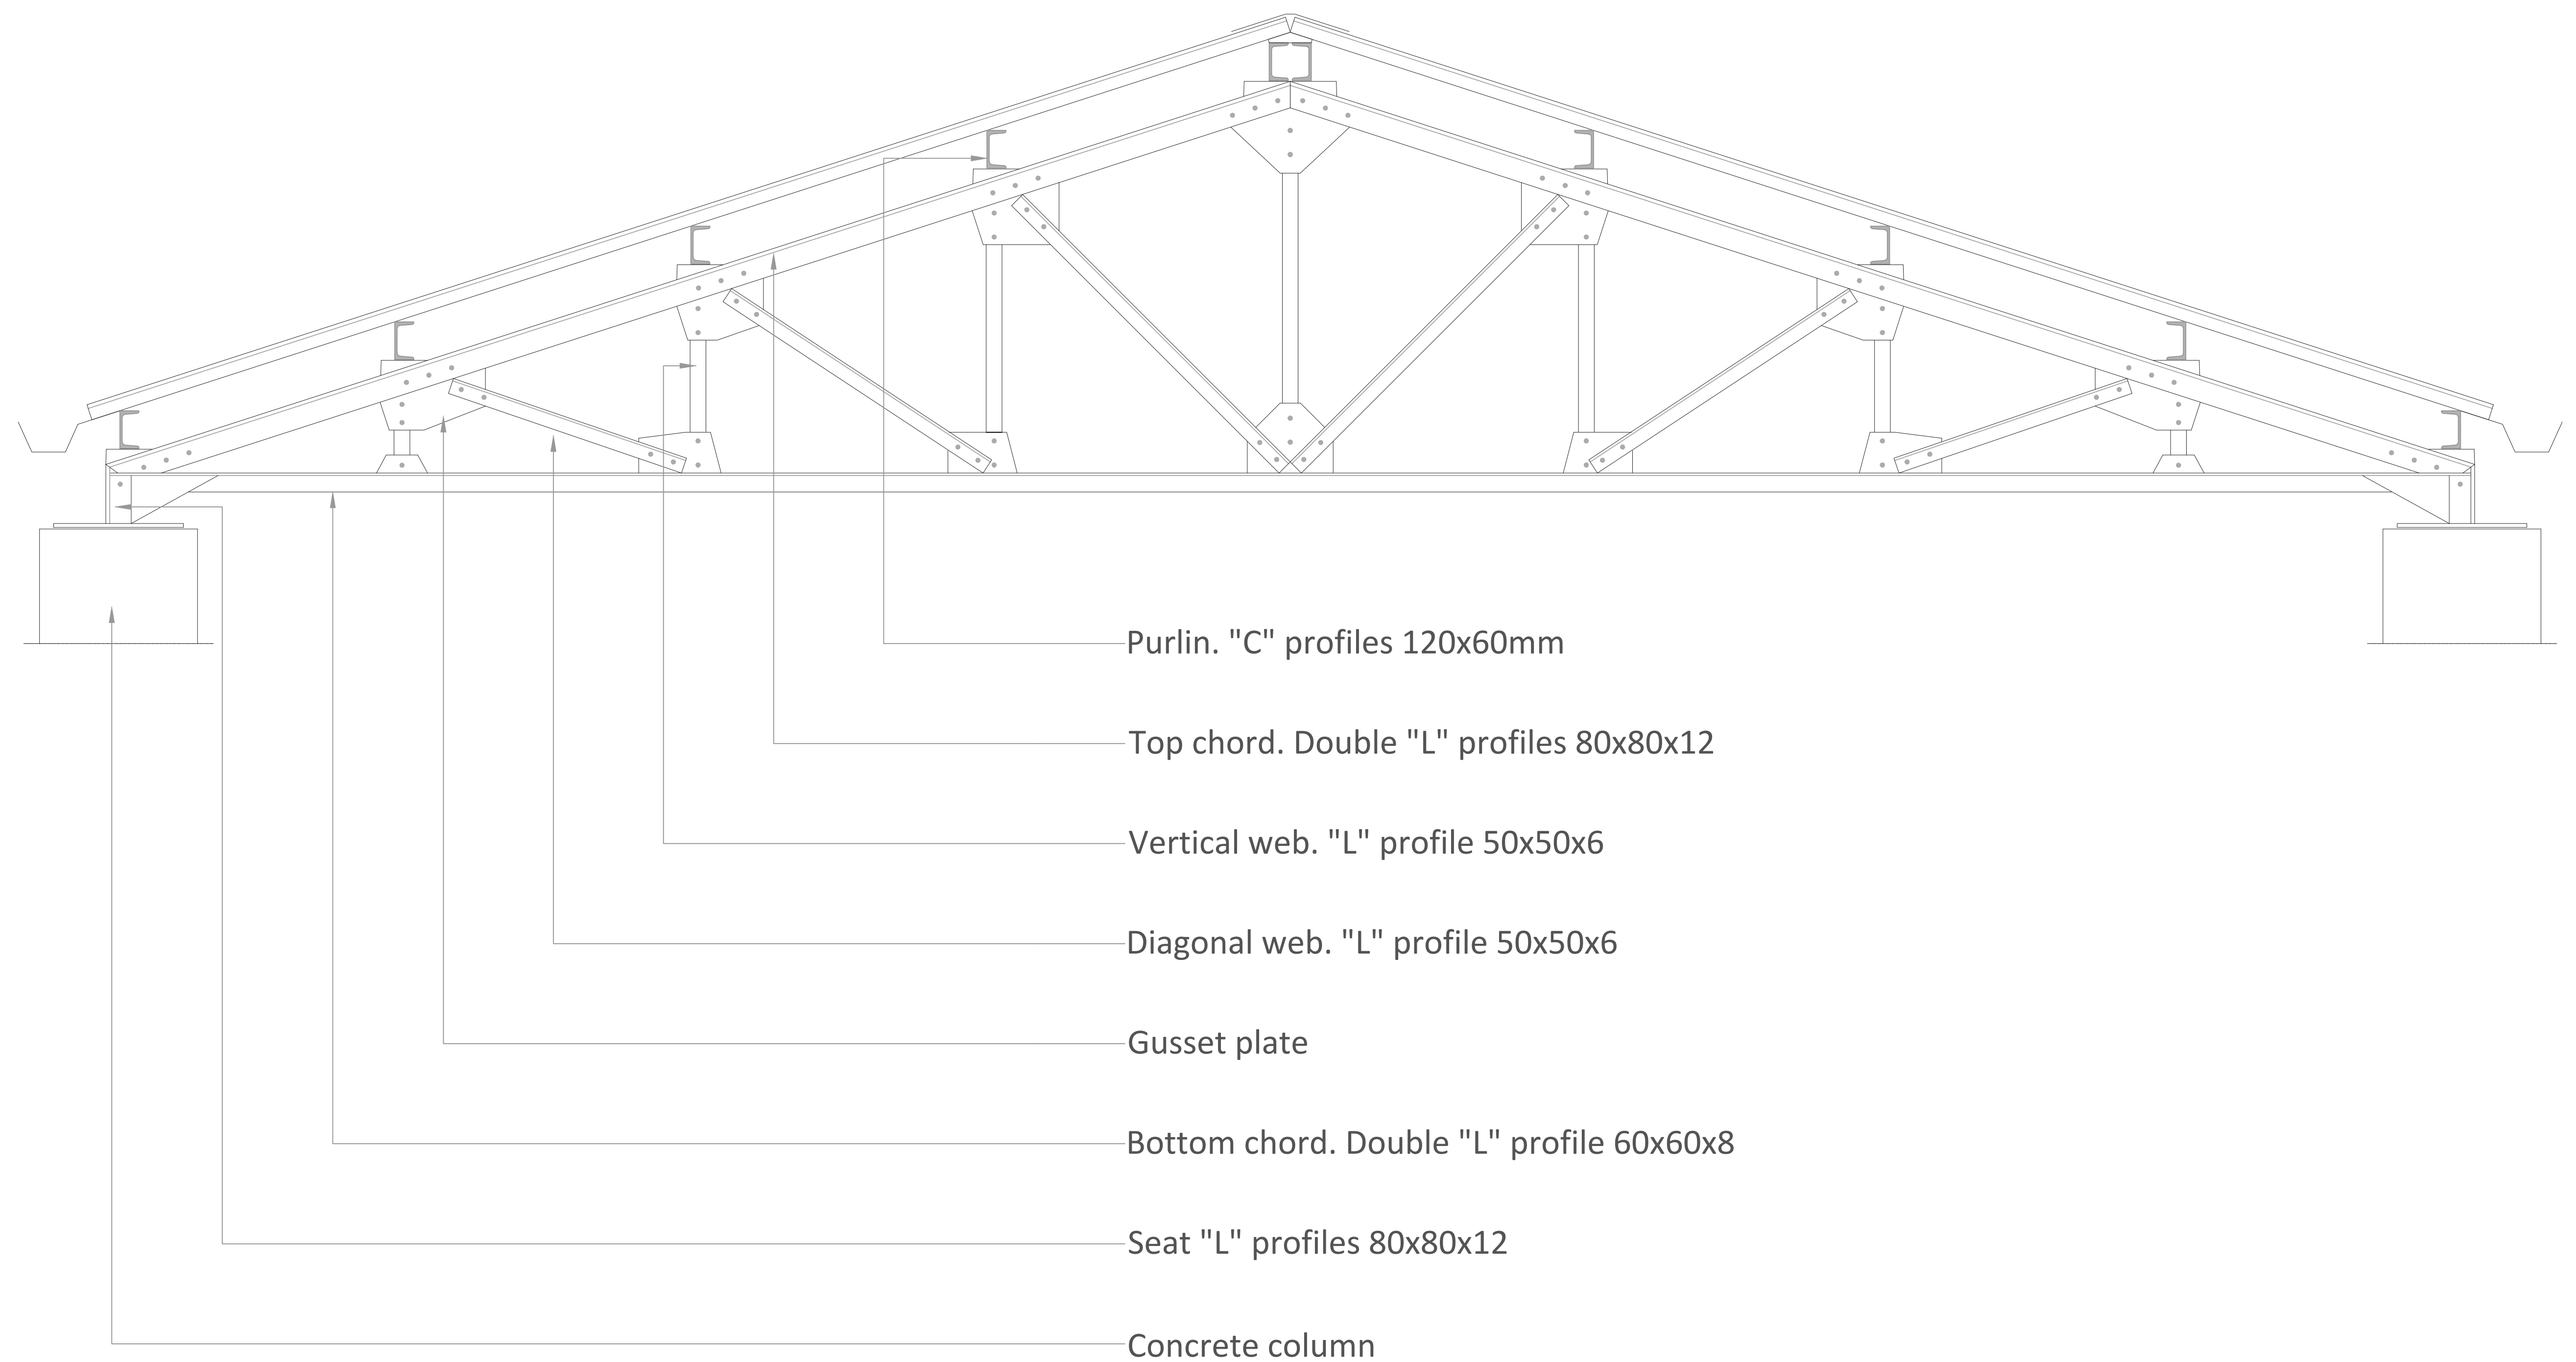

DETALLE CONSRUCTIVO DE CUBIERTA EN CERCHA METALICA  
CONSTRUCTIVE DETAIL OF METALIC TRUSS ROOF

ESCALA/SCALE : 1:1

WWW.ELRINCONDELARQUI.COM