


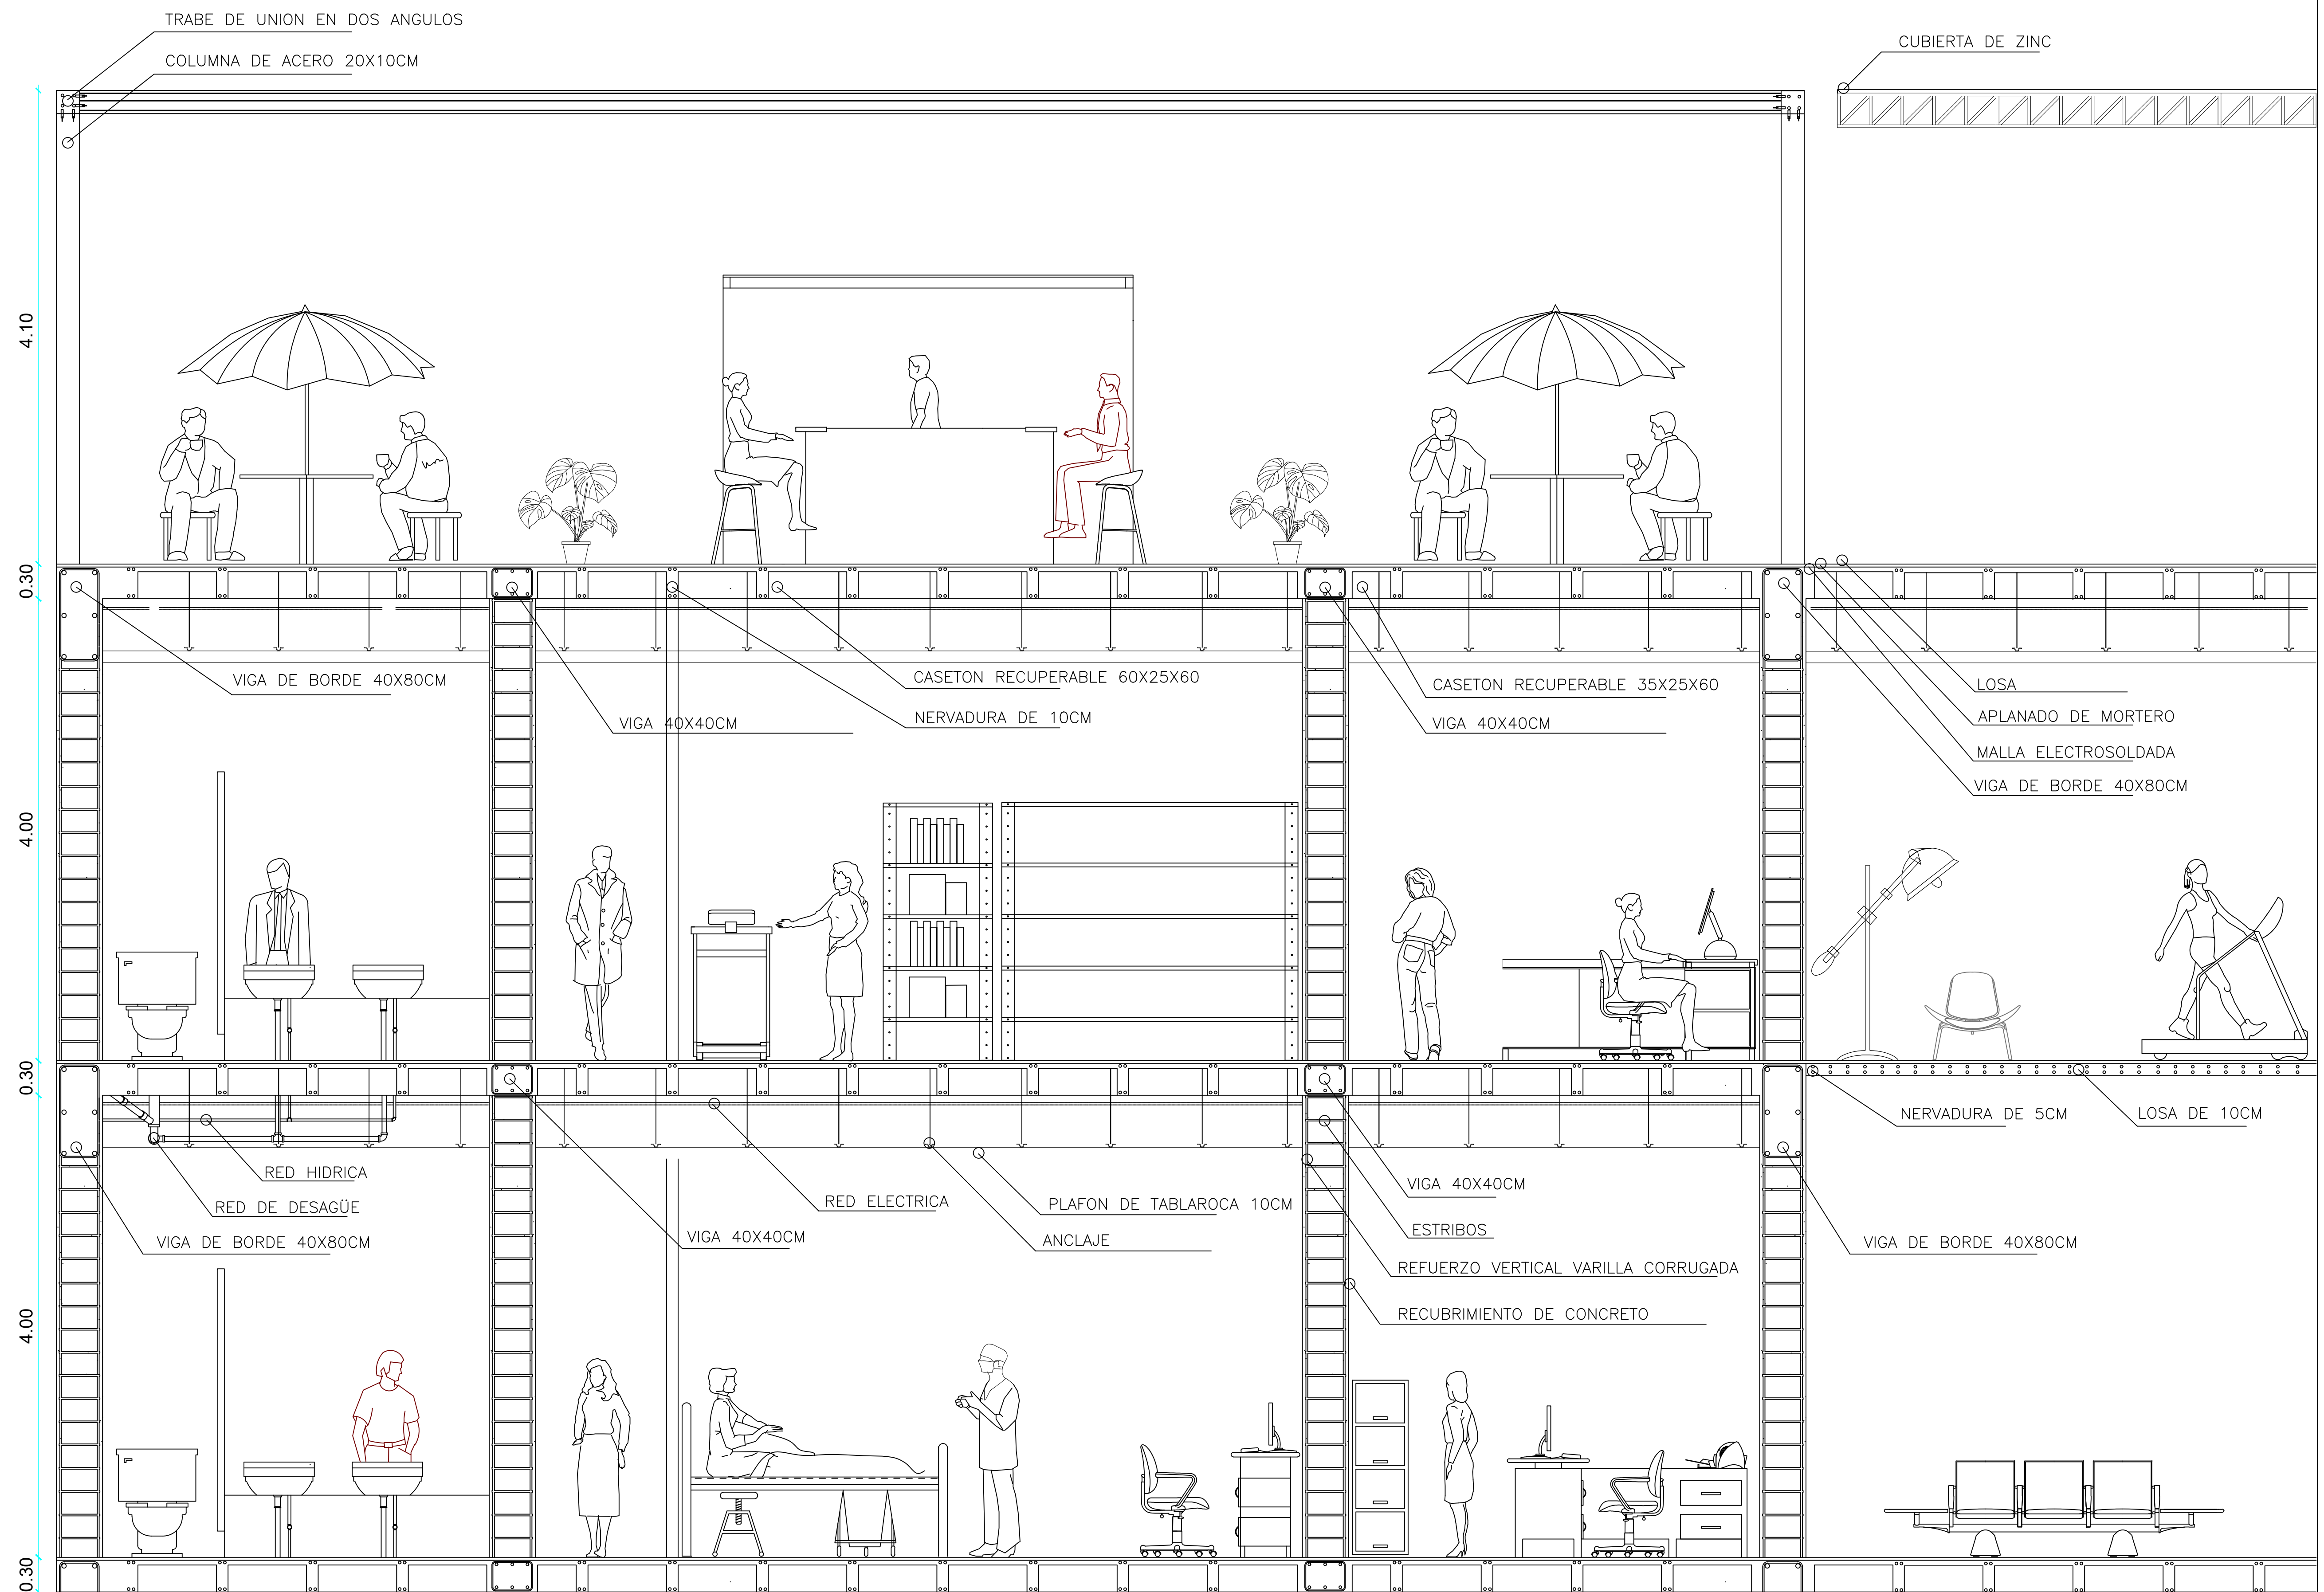

DETALLE CONSTRUCTIVO DE HOSPITAL
CONSTRUCTION DETAIL OF HOSPITAL

ESCALA/SCALE : 1:1

WWW.ELRINCONDELARQUI.COM