



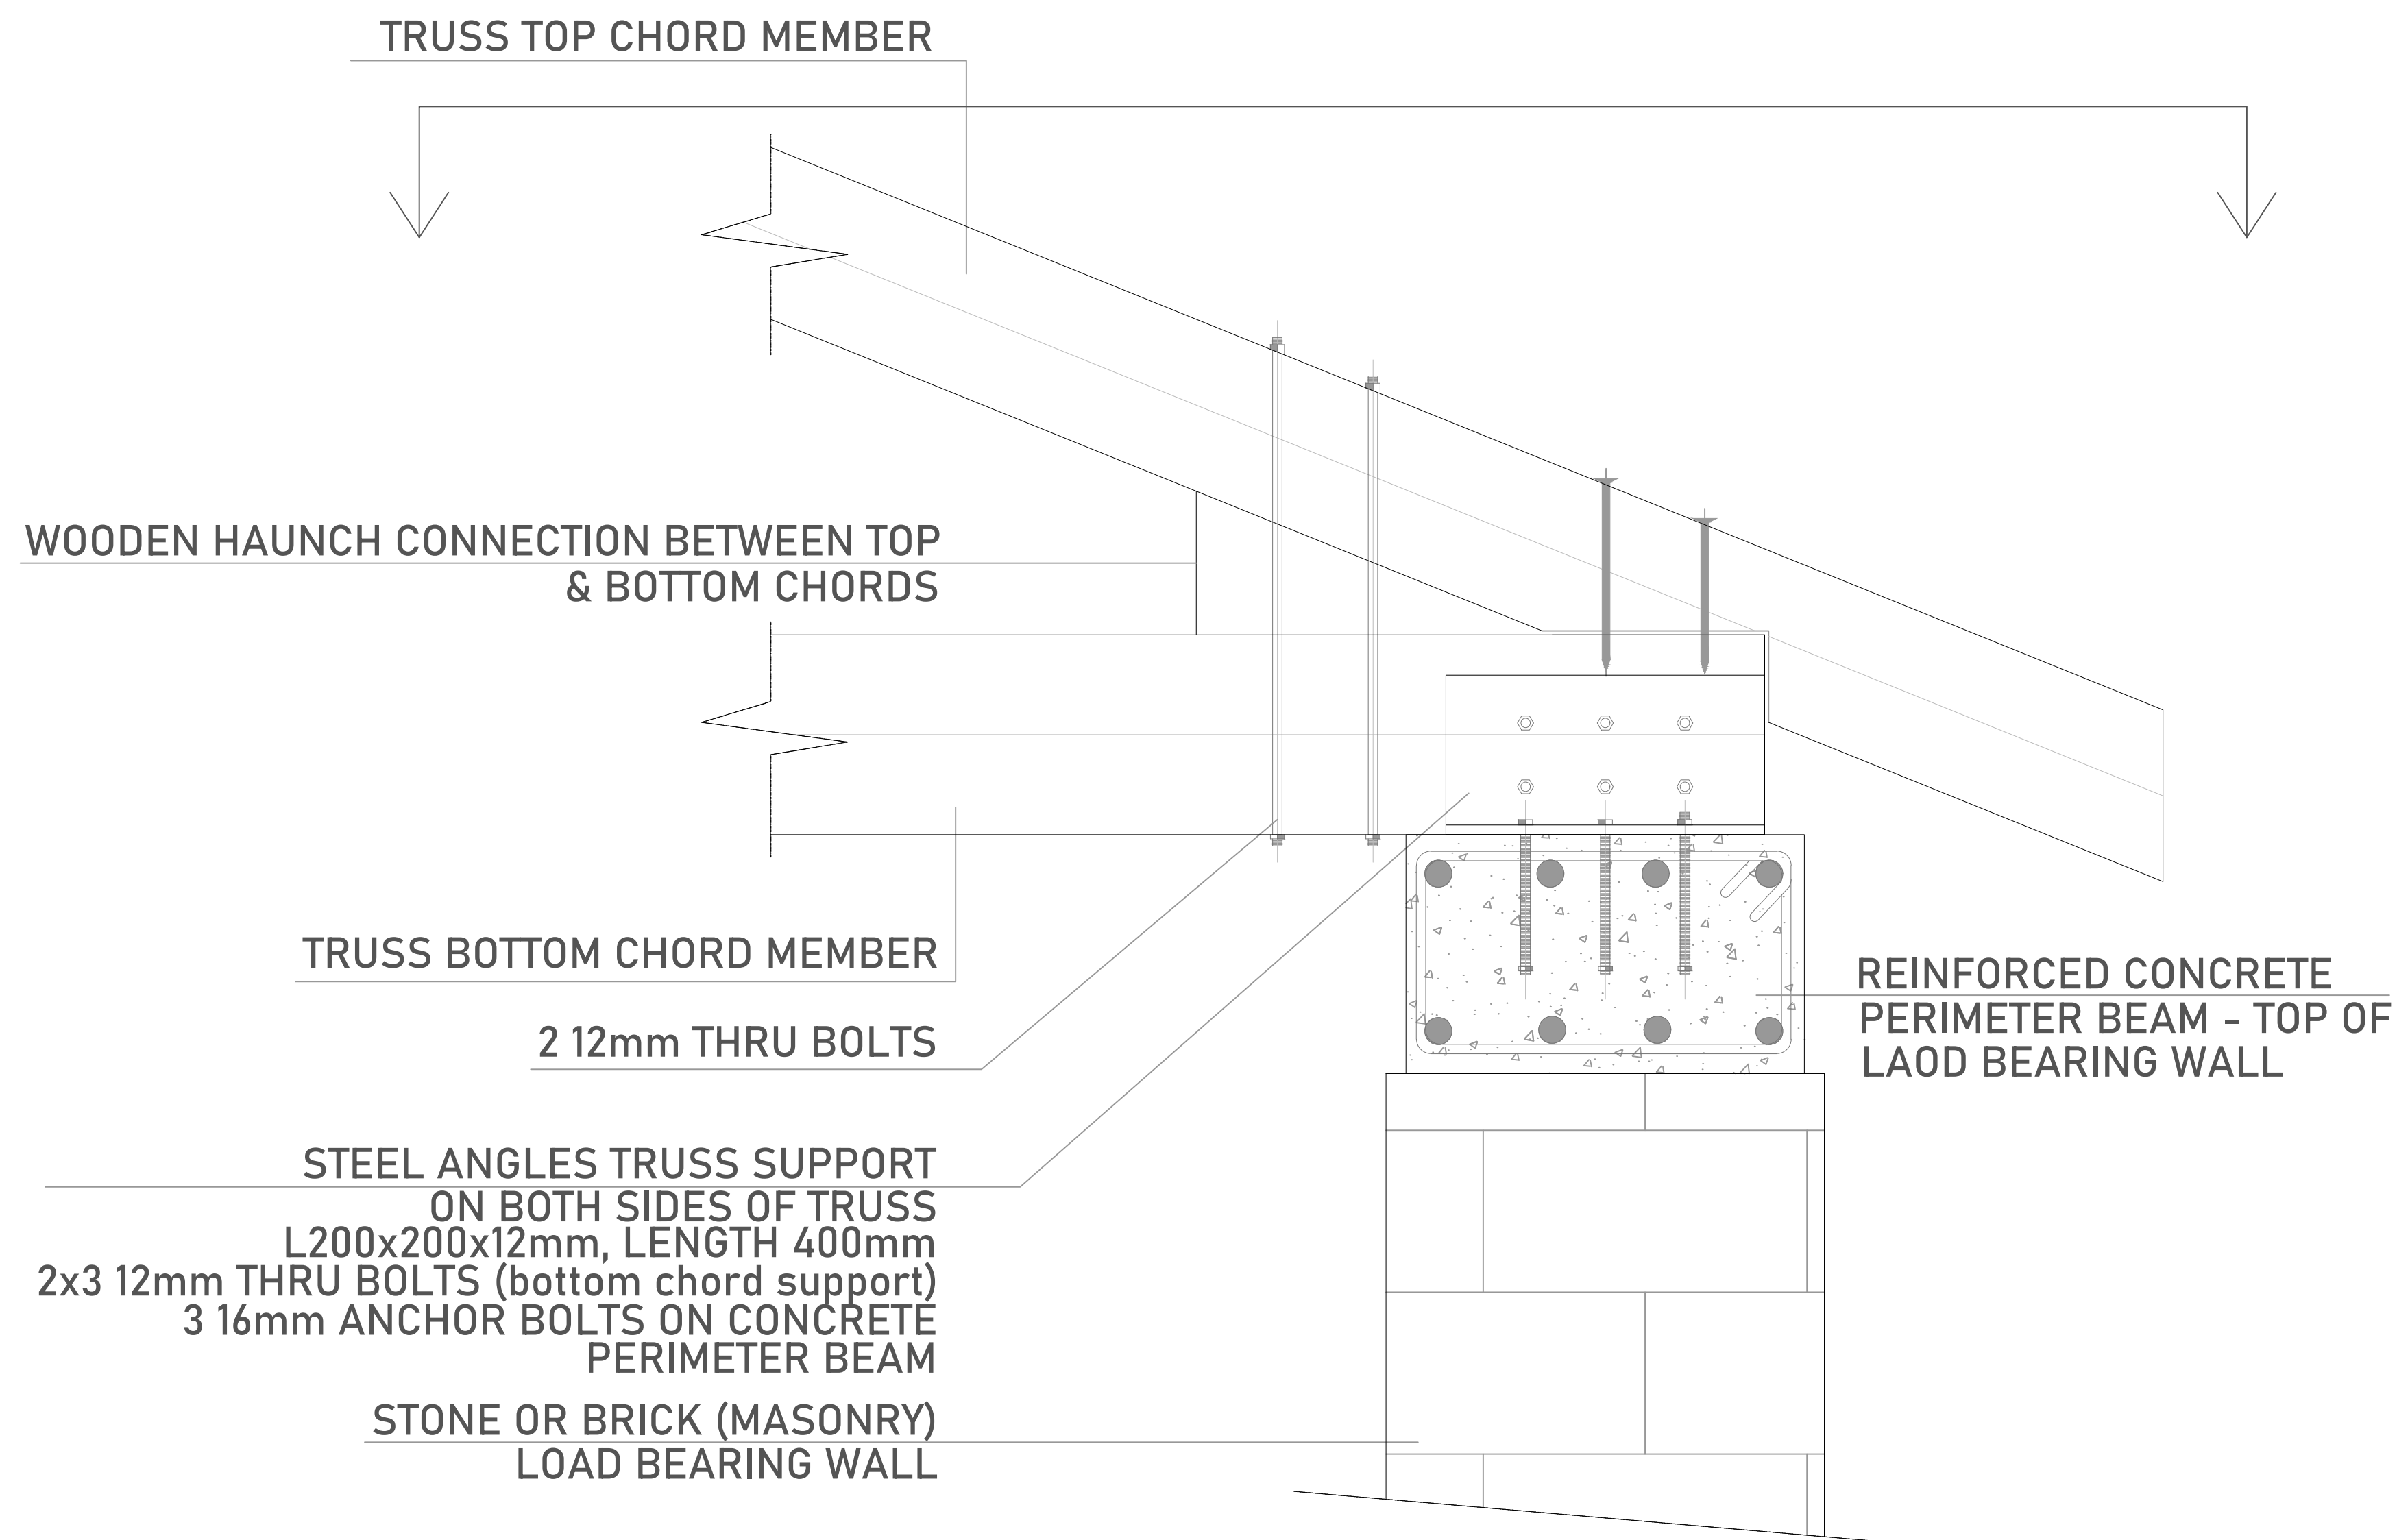

ELEVATION VIEW

TIMBER TRUSS END SUPPORT ON LOAD BEARING WALL

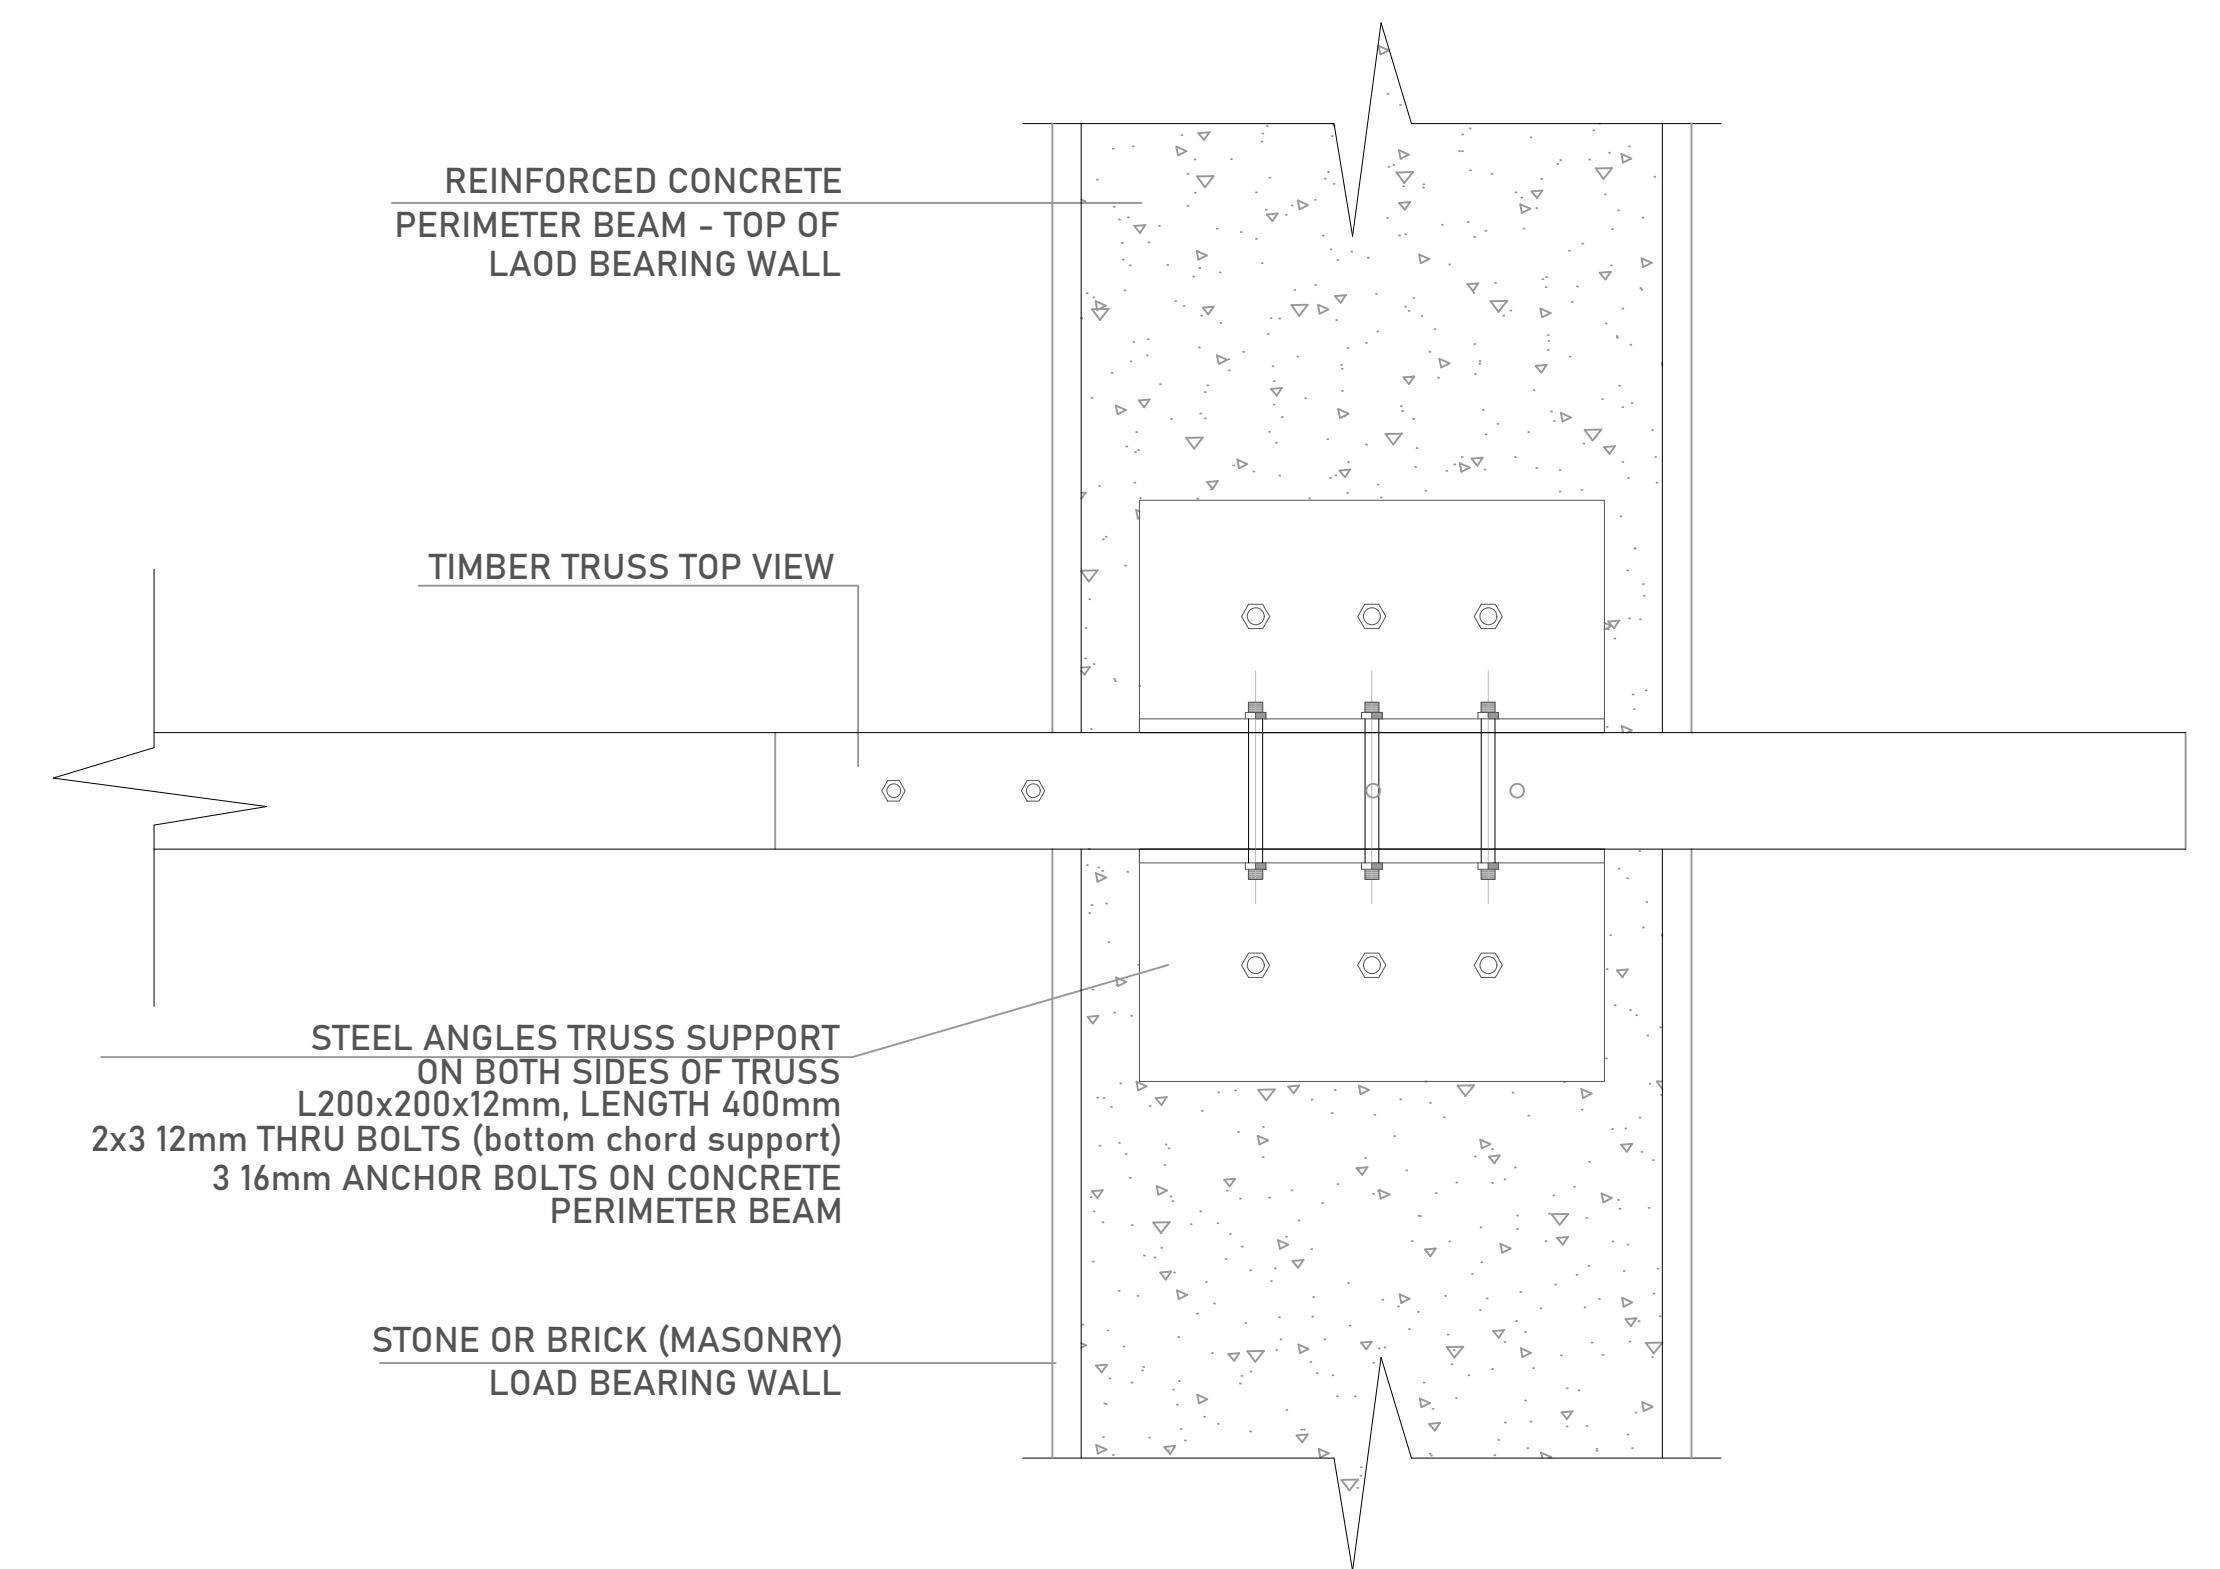

TOP VIEW

DETALLE CONSRUCTIVO DE SOPORTE DE VIGA DE MADERA
CONSTRUCTIVE DETAIL OF BEAM WOOD SUPPORT

ESCALA/SCALE : 1:1

WWW.ELRINCONDELARQUI.COM