


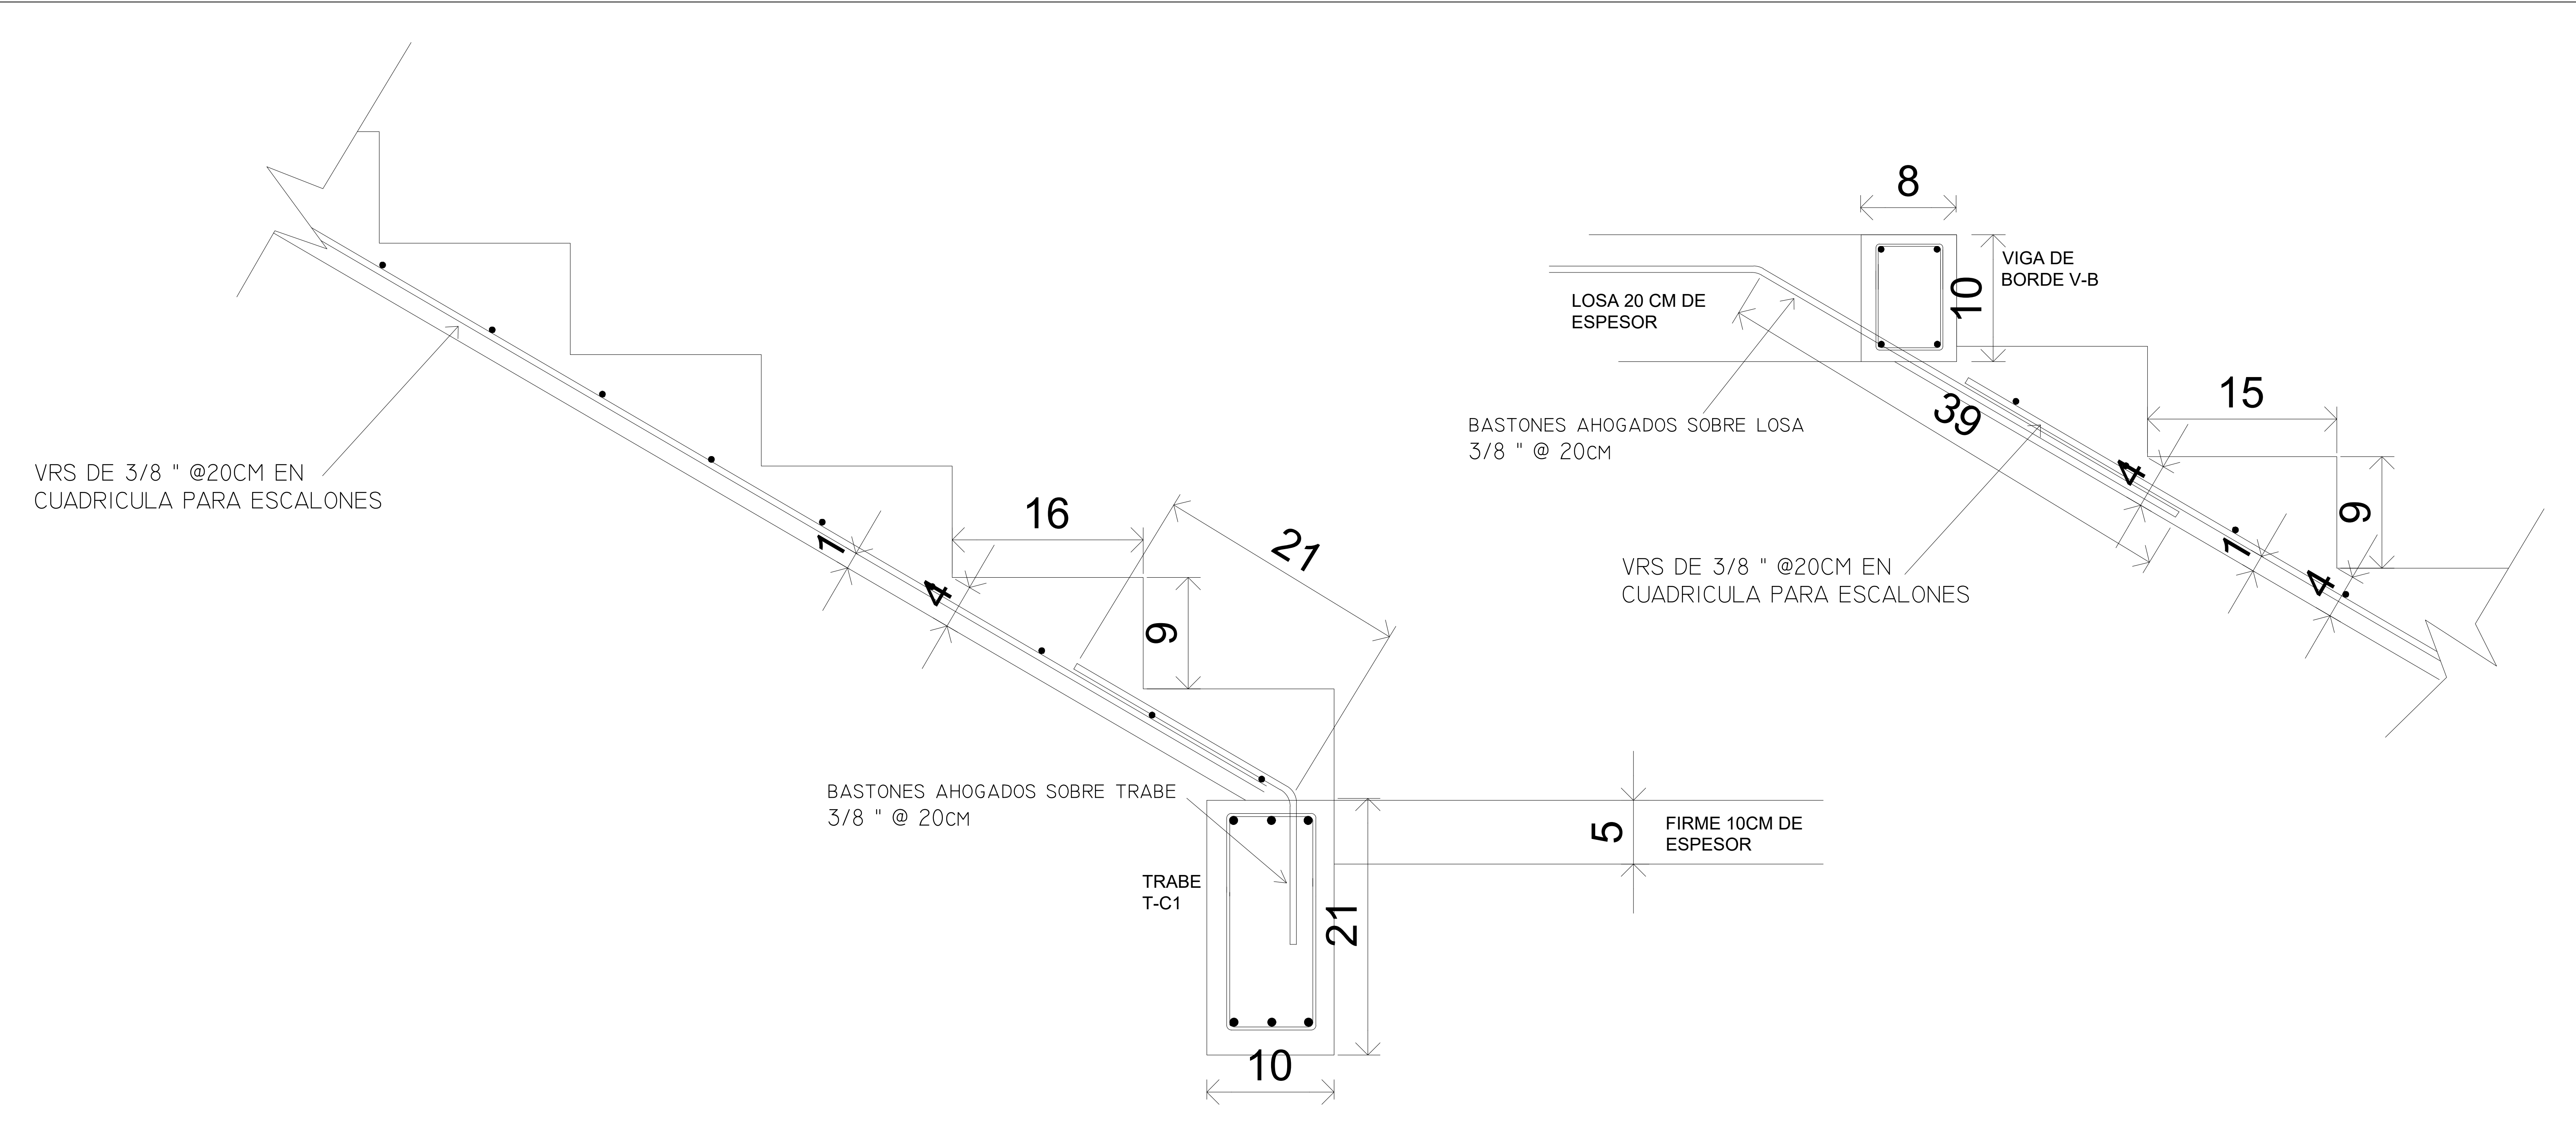

DETALLE ESTRUCTURAL DE ESCALERA DE CONCRETO
STRUCTURAL DETAIL OF CONCRETE STAIR