




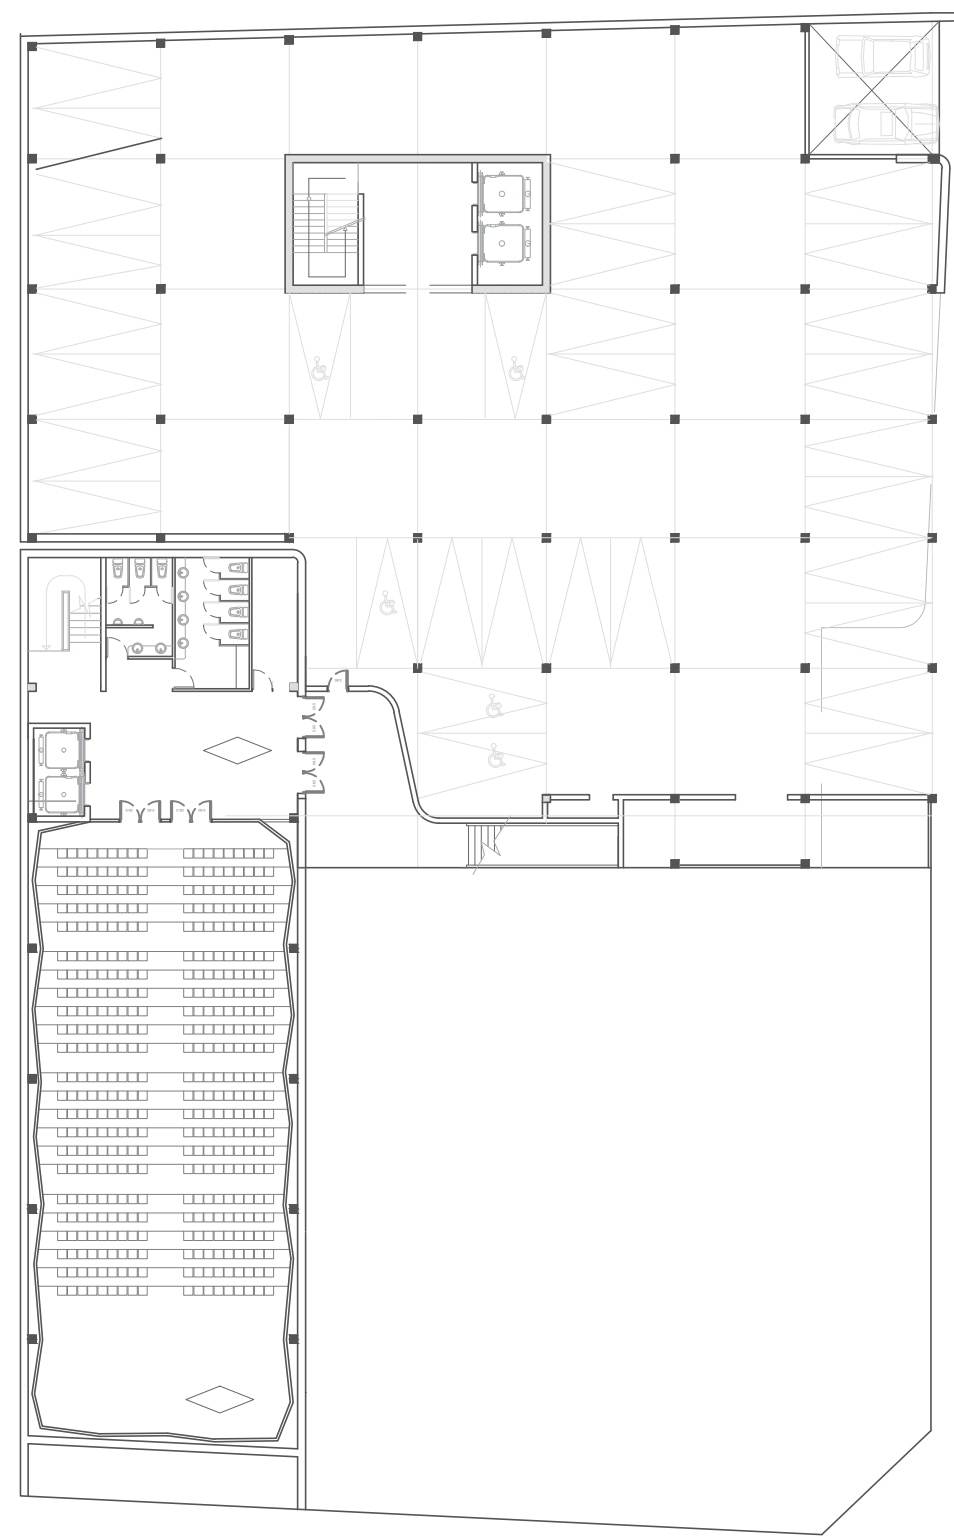


Ground Floor Plan

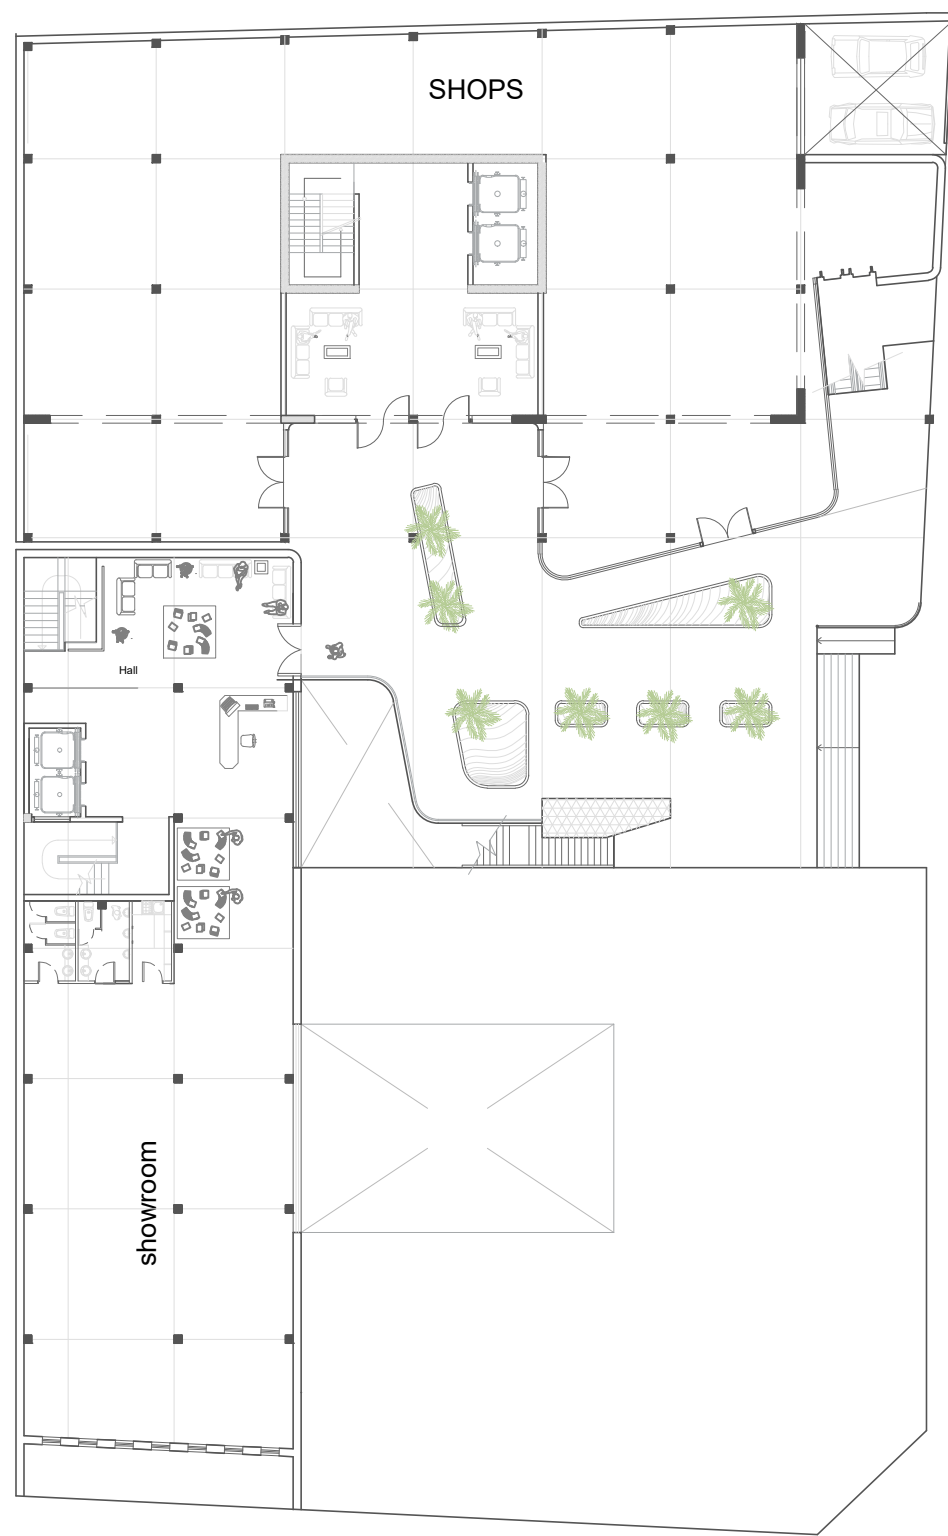


First Floor Plan

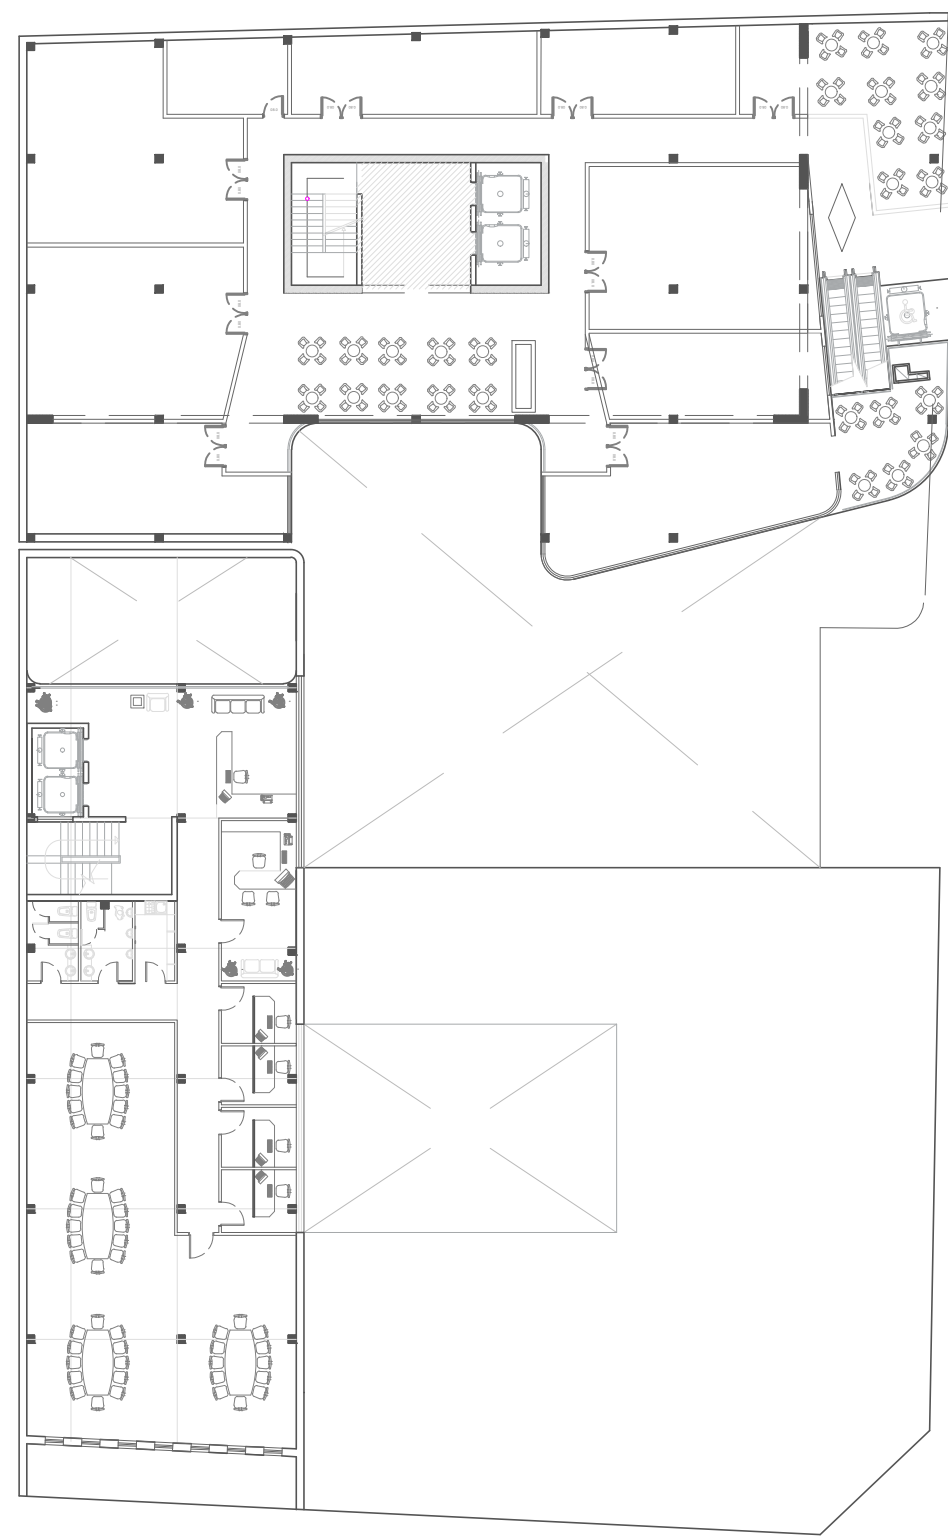

Second Floor Plan

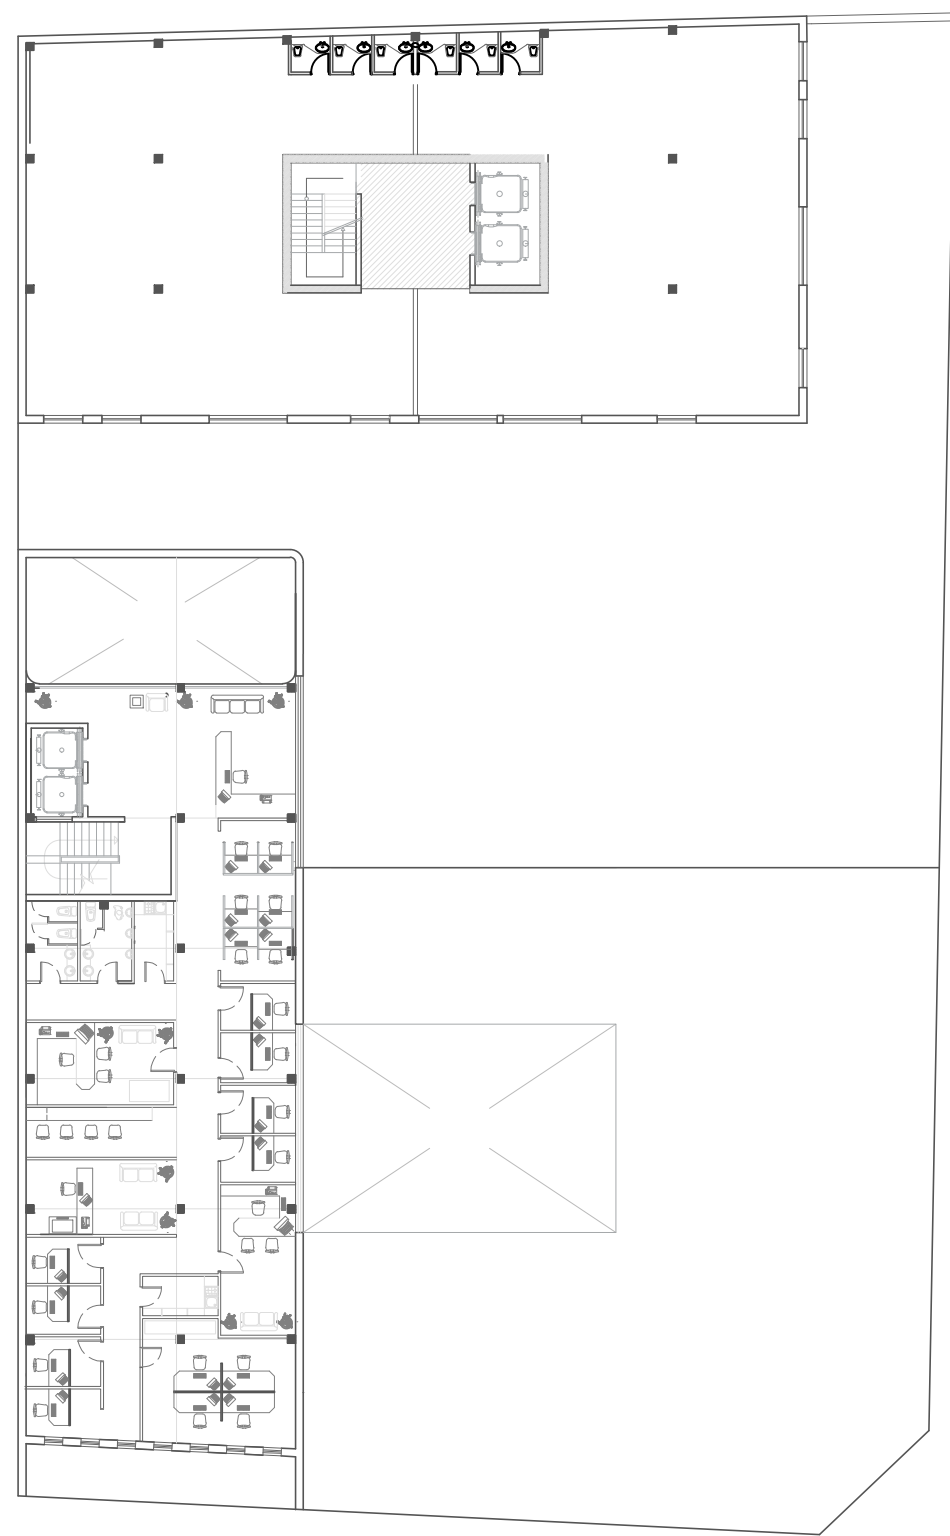

Third Floor Plan

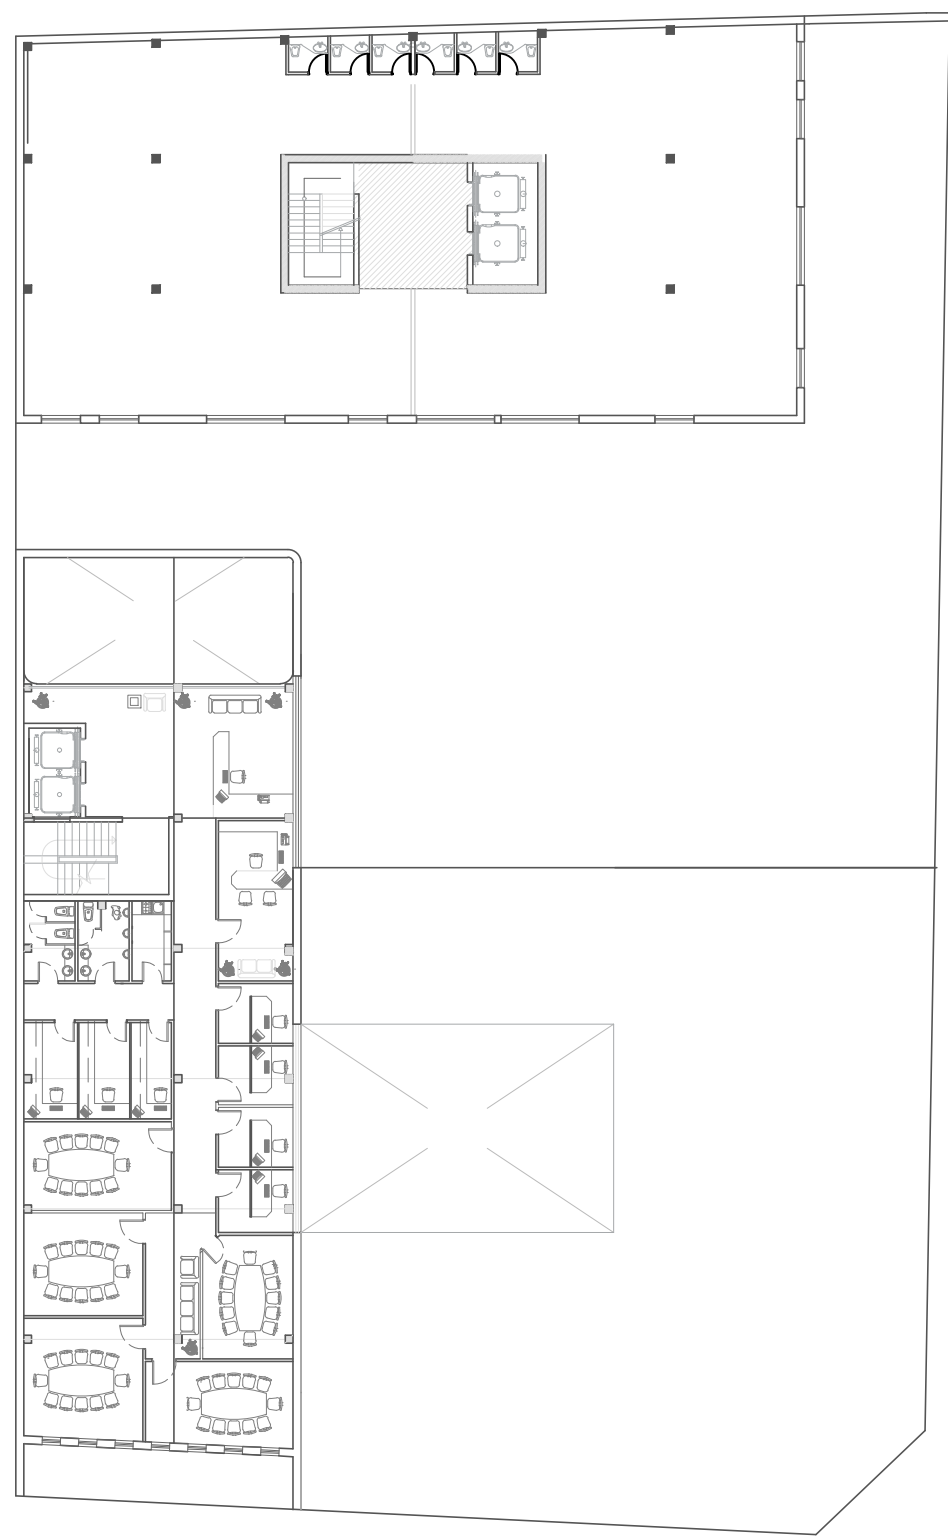

Fourth Floor Plan