


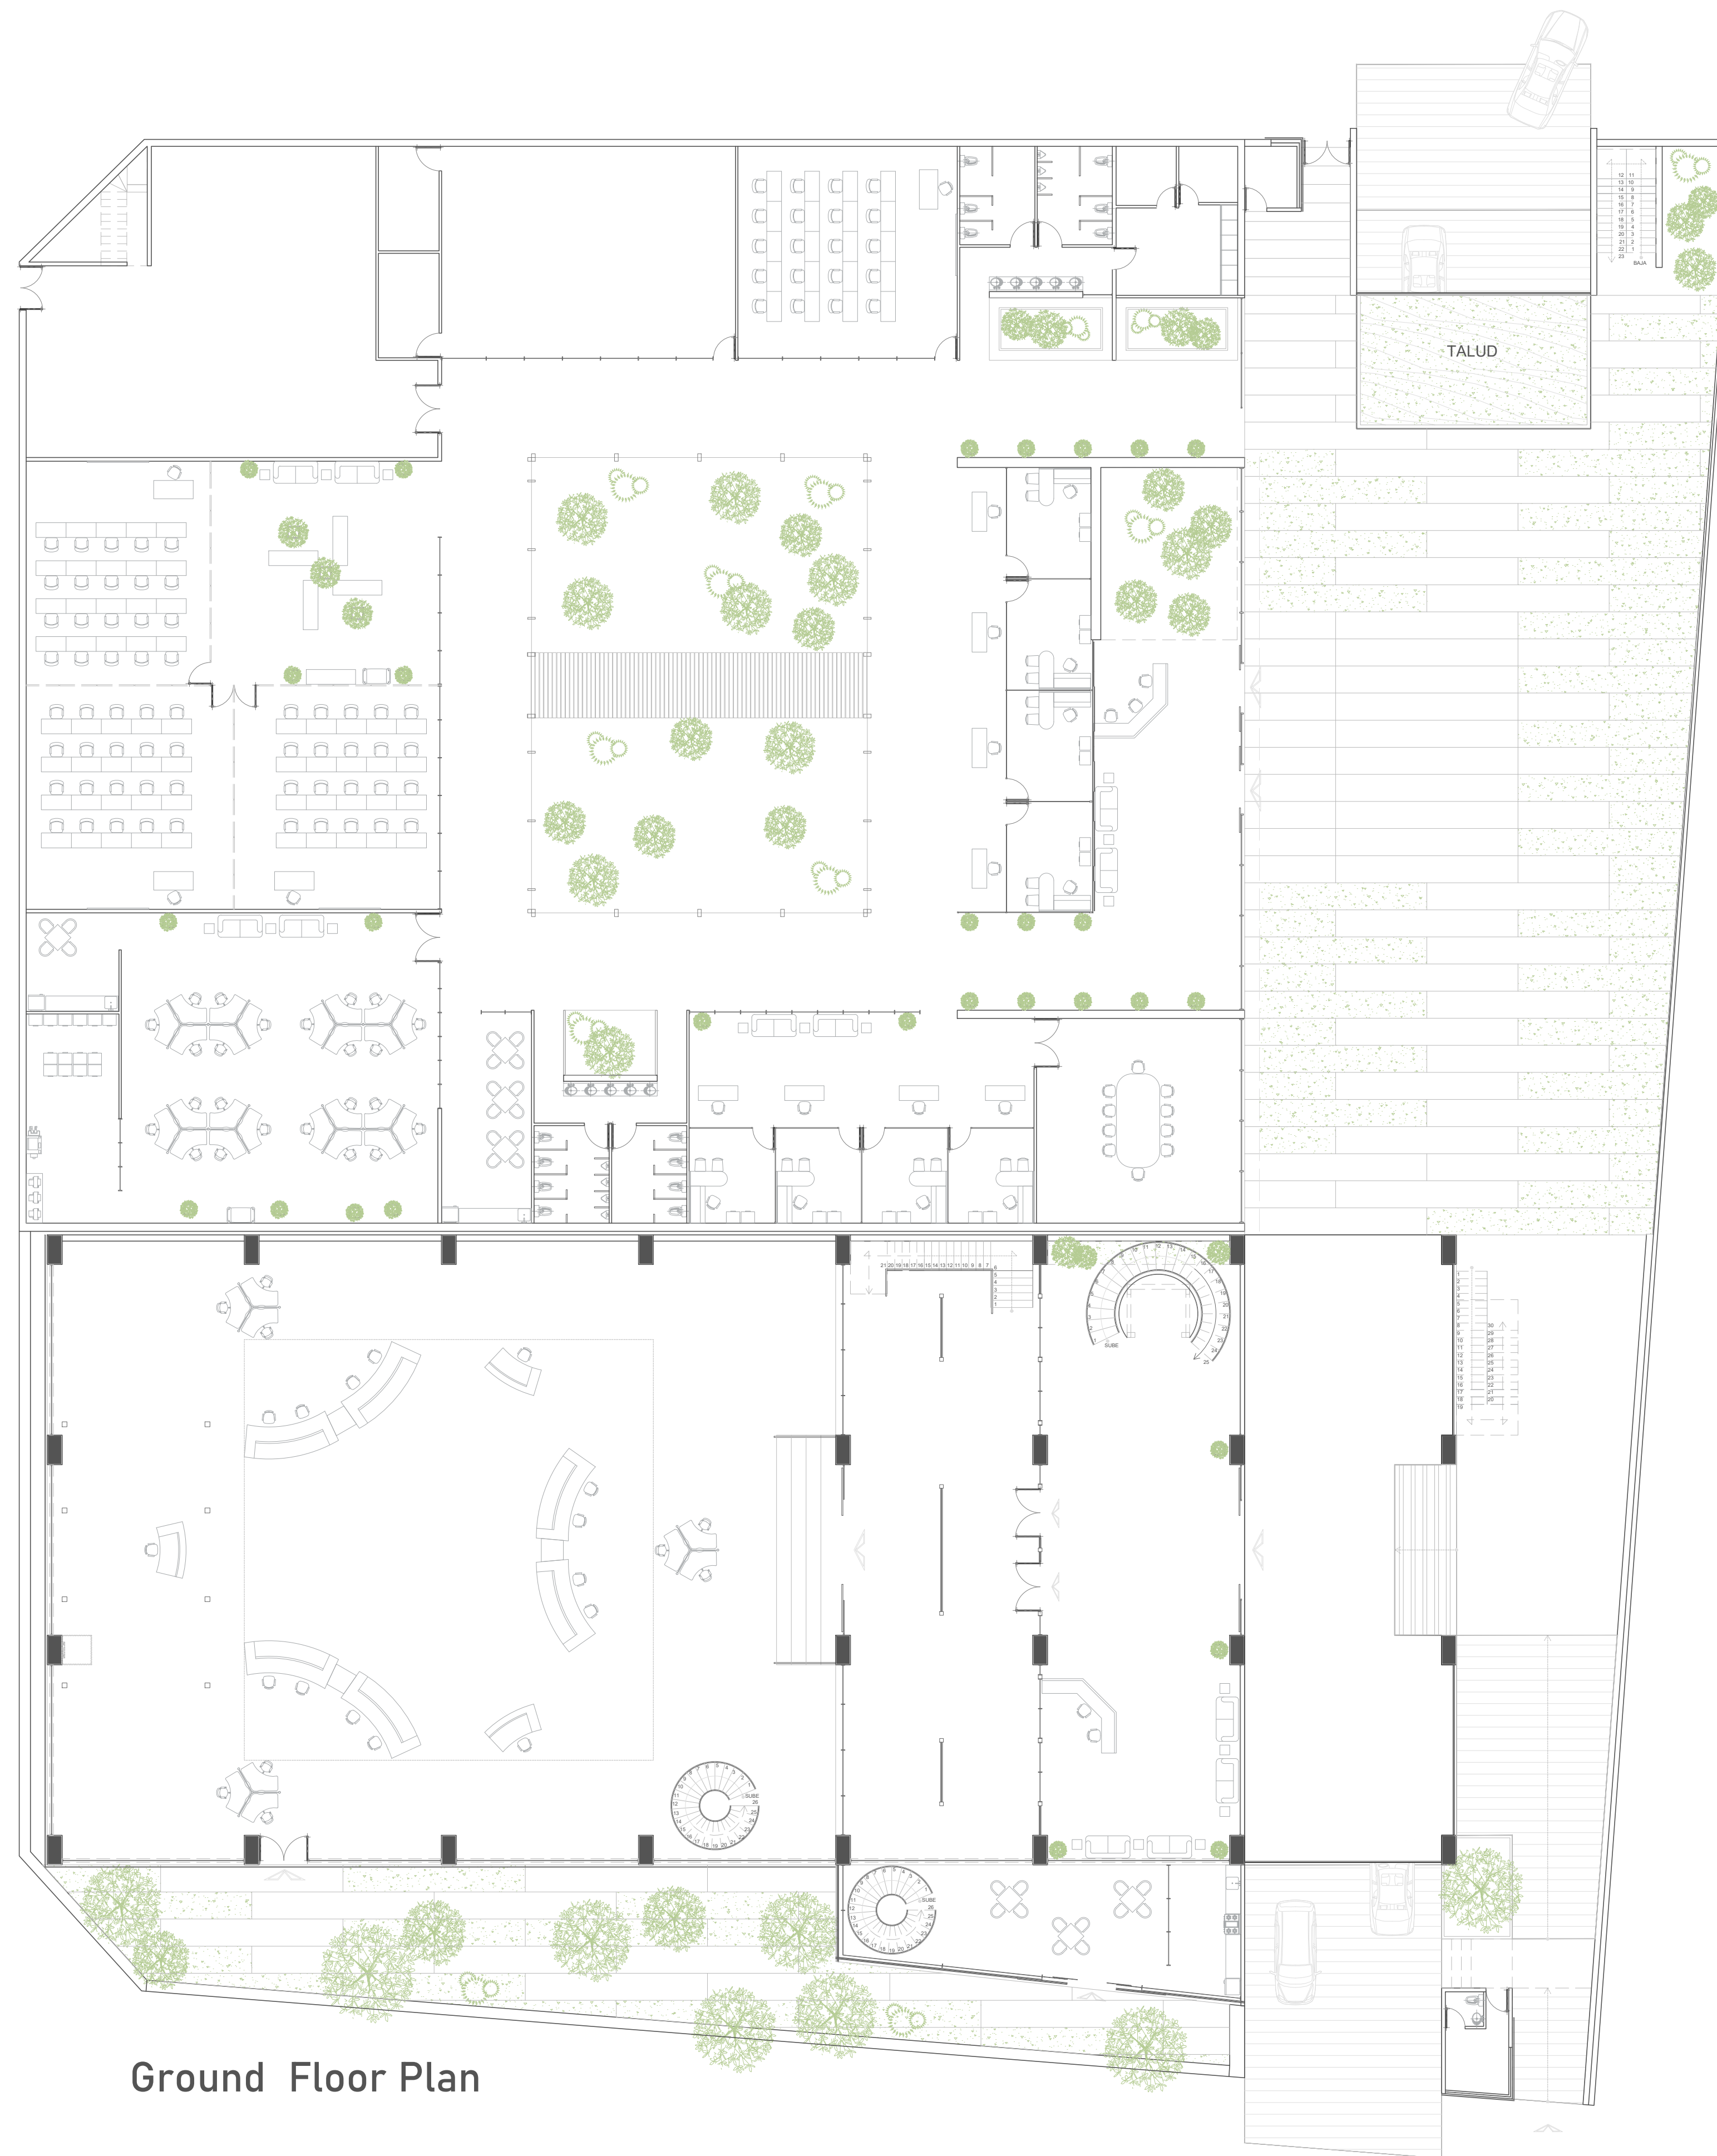

Ground Floor Plan