


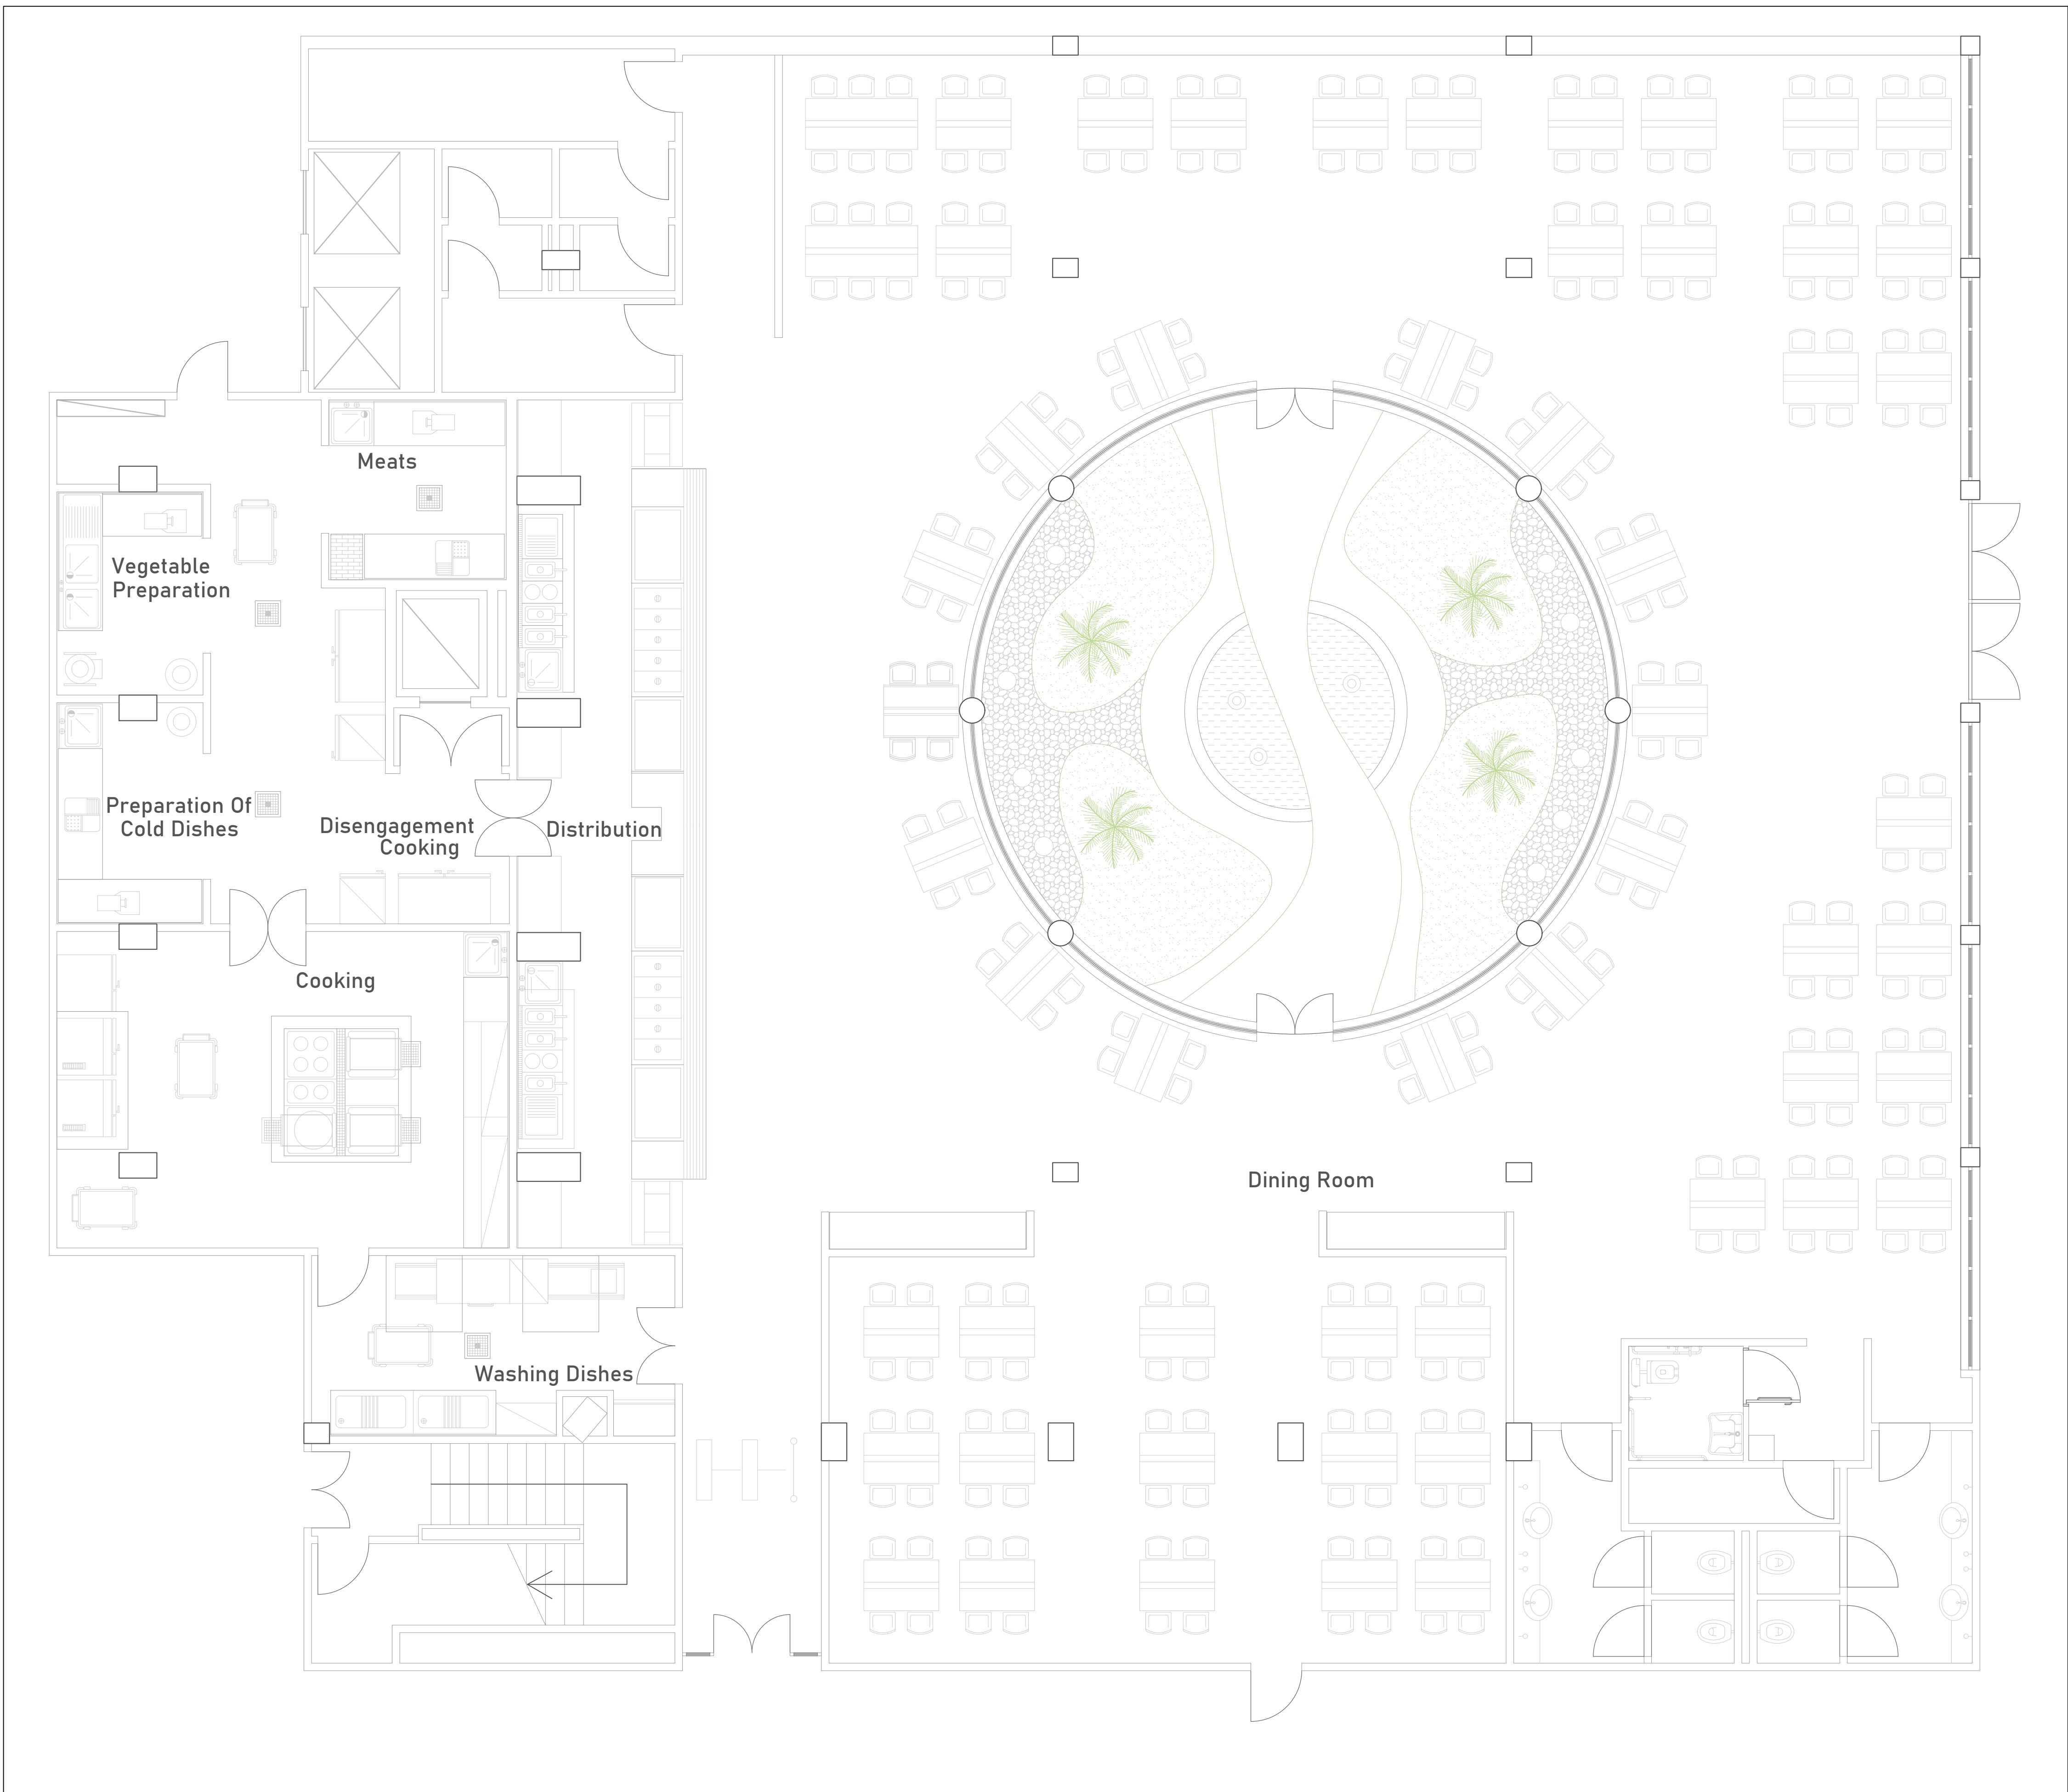

PLANIMETRIA DE RESTAURANTE
RESTAURANT GROUND FLOOR PLAN

ESCALA/SCALE : 1:1