



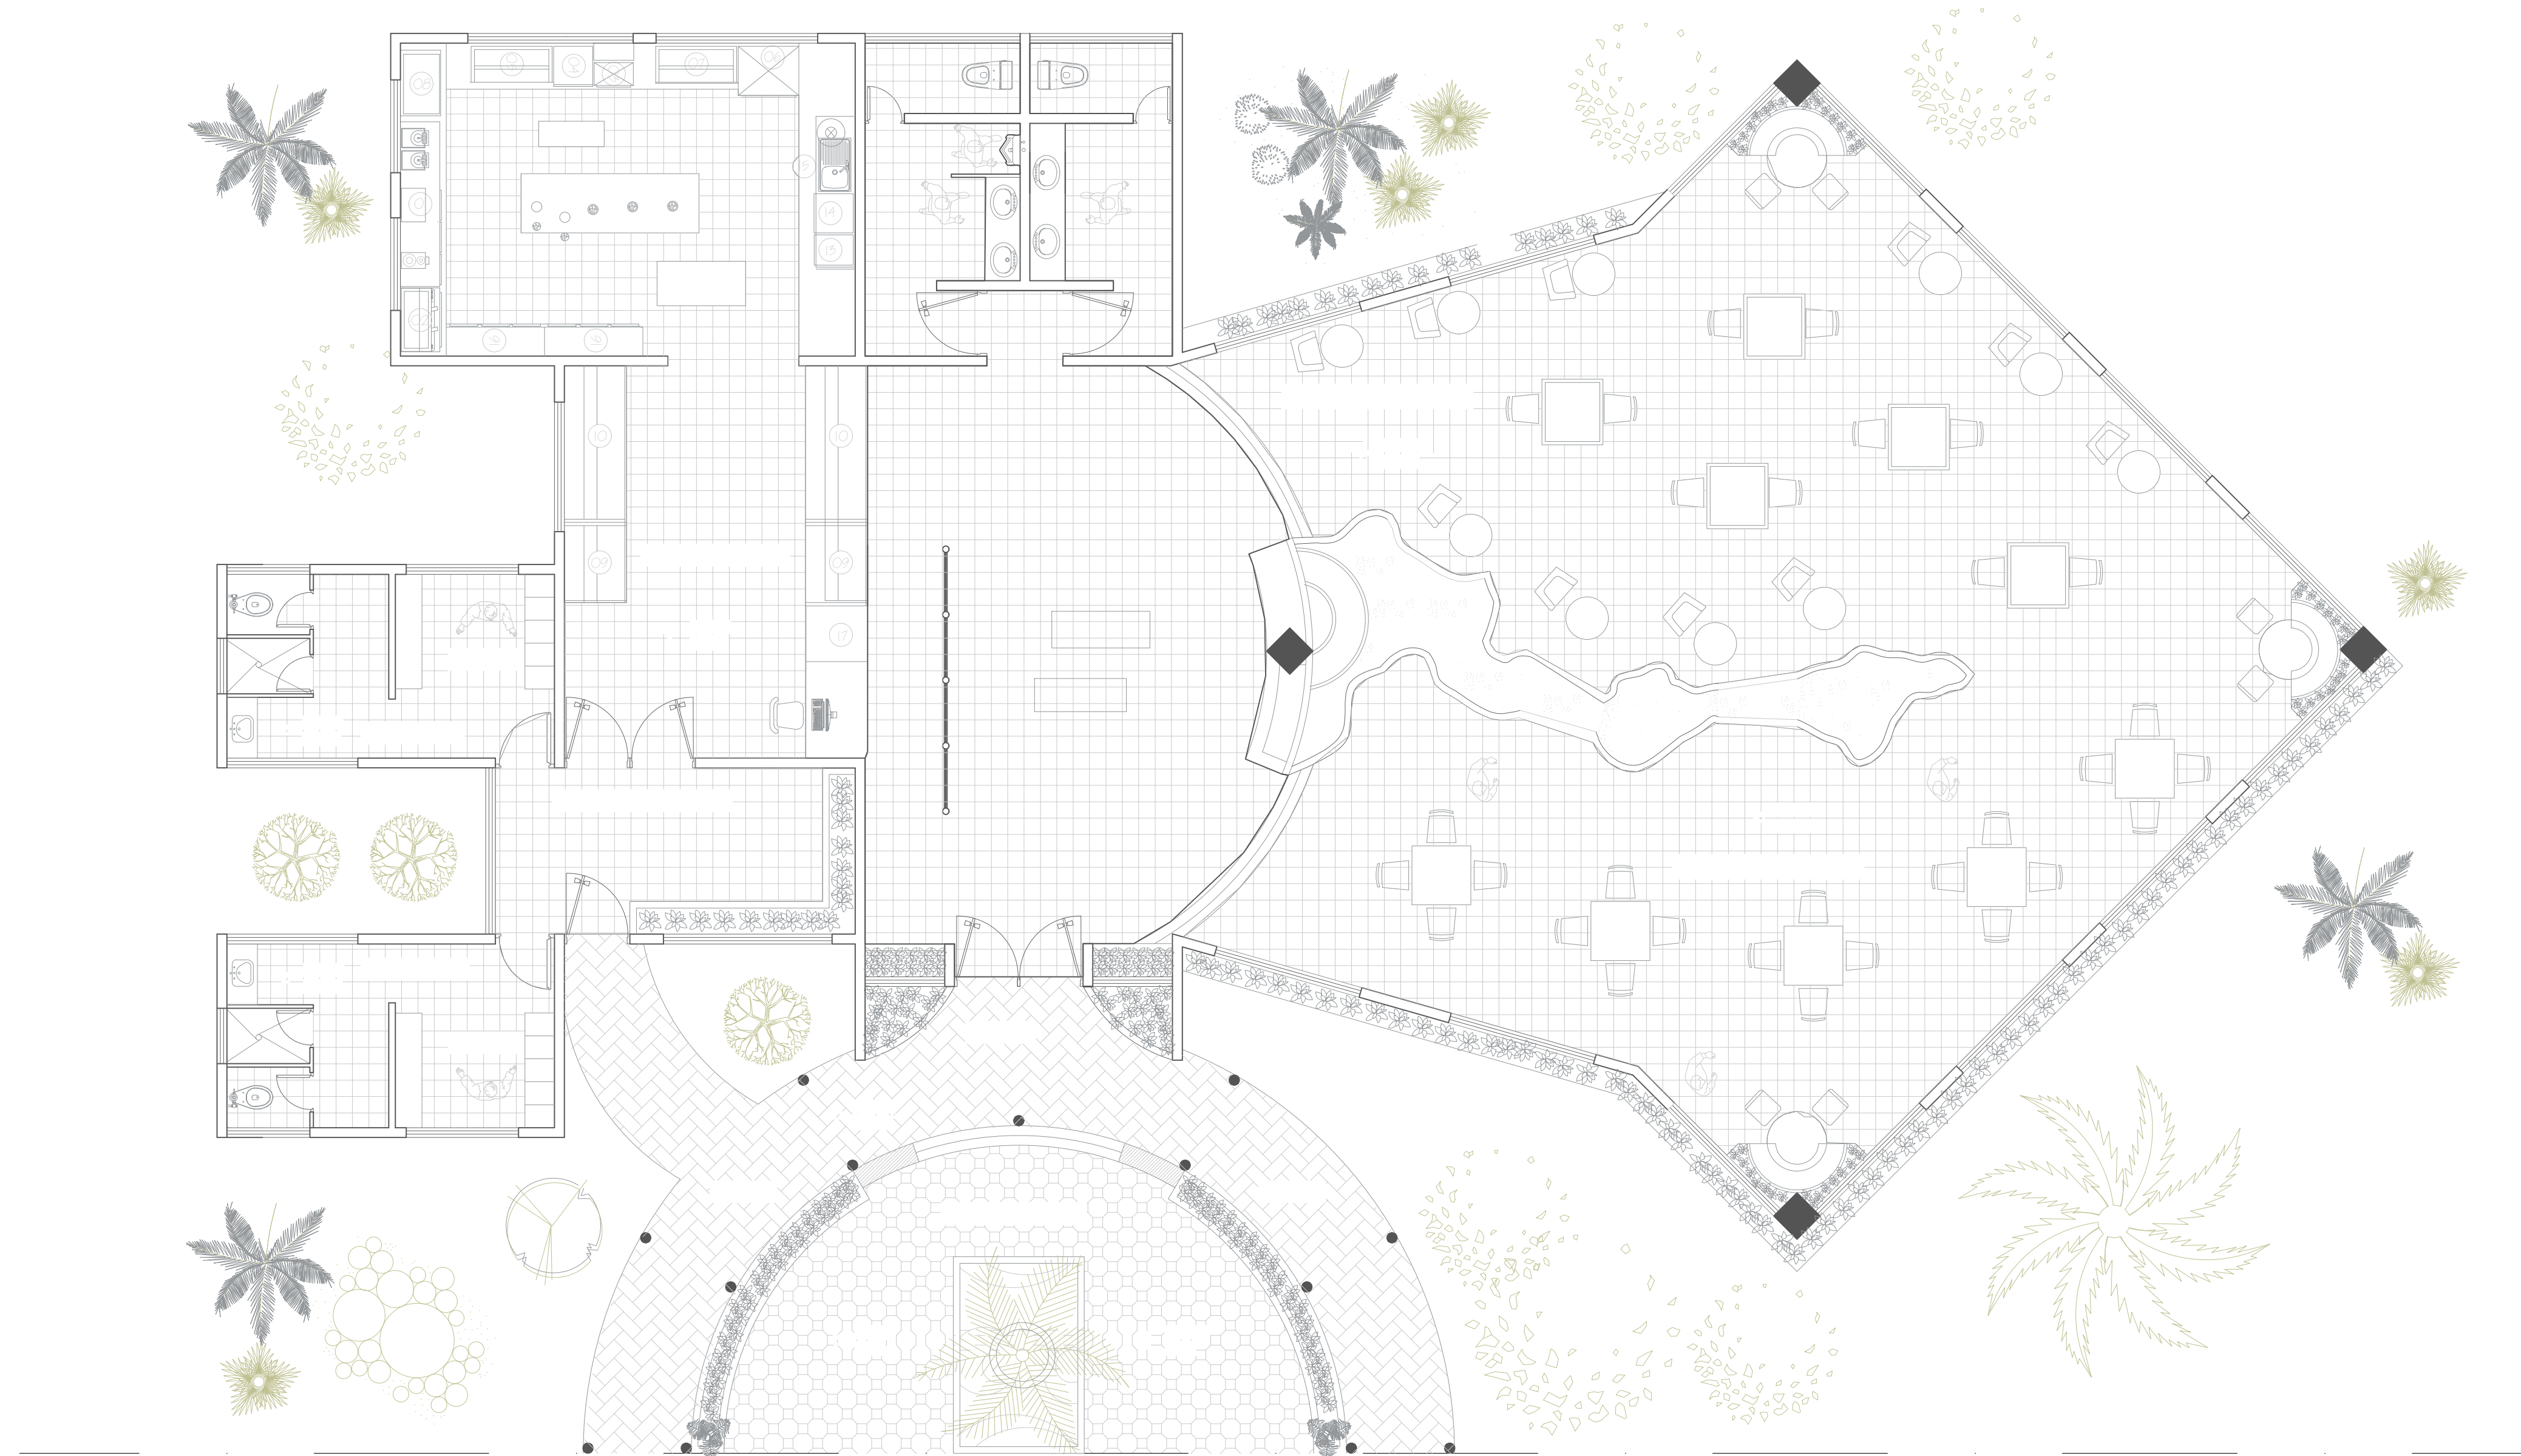

Ground Floor Plan

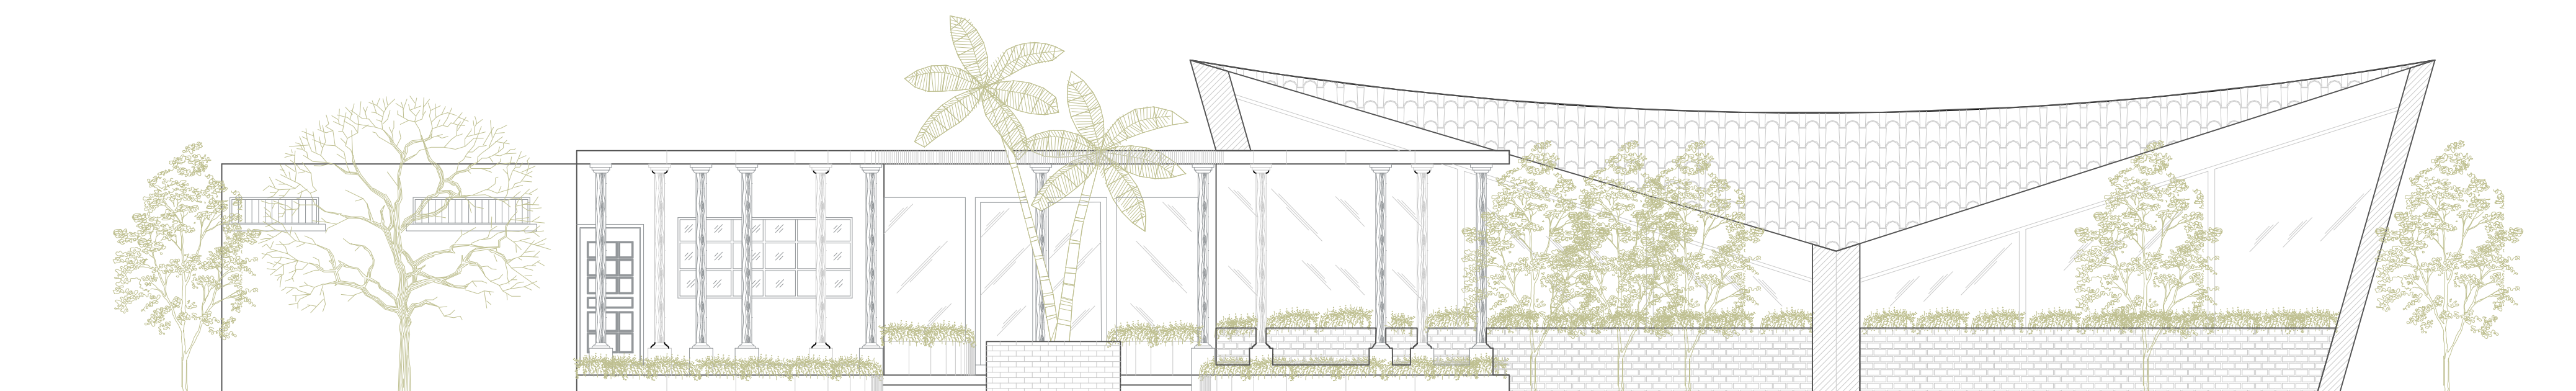

Section A-A

RESTAURANTE DE LUJO
LUXURY RESTAURANT

ESCALA/SCALE : 1:1

WWW.ELRINCONDELARQUI.COM