


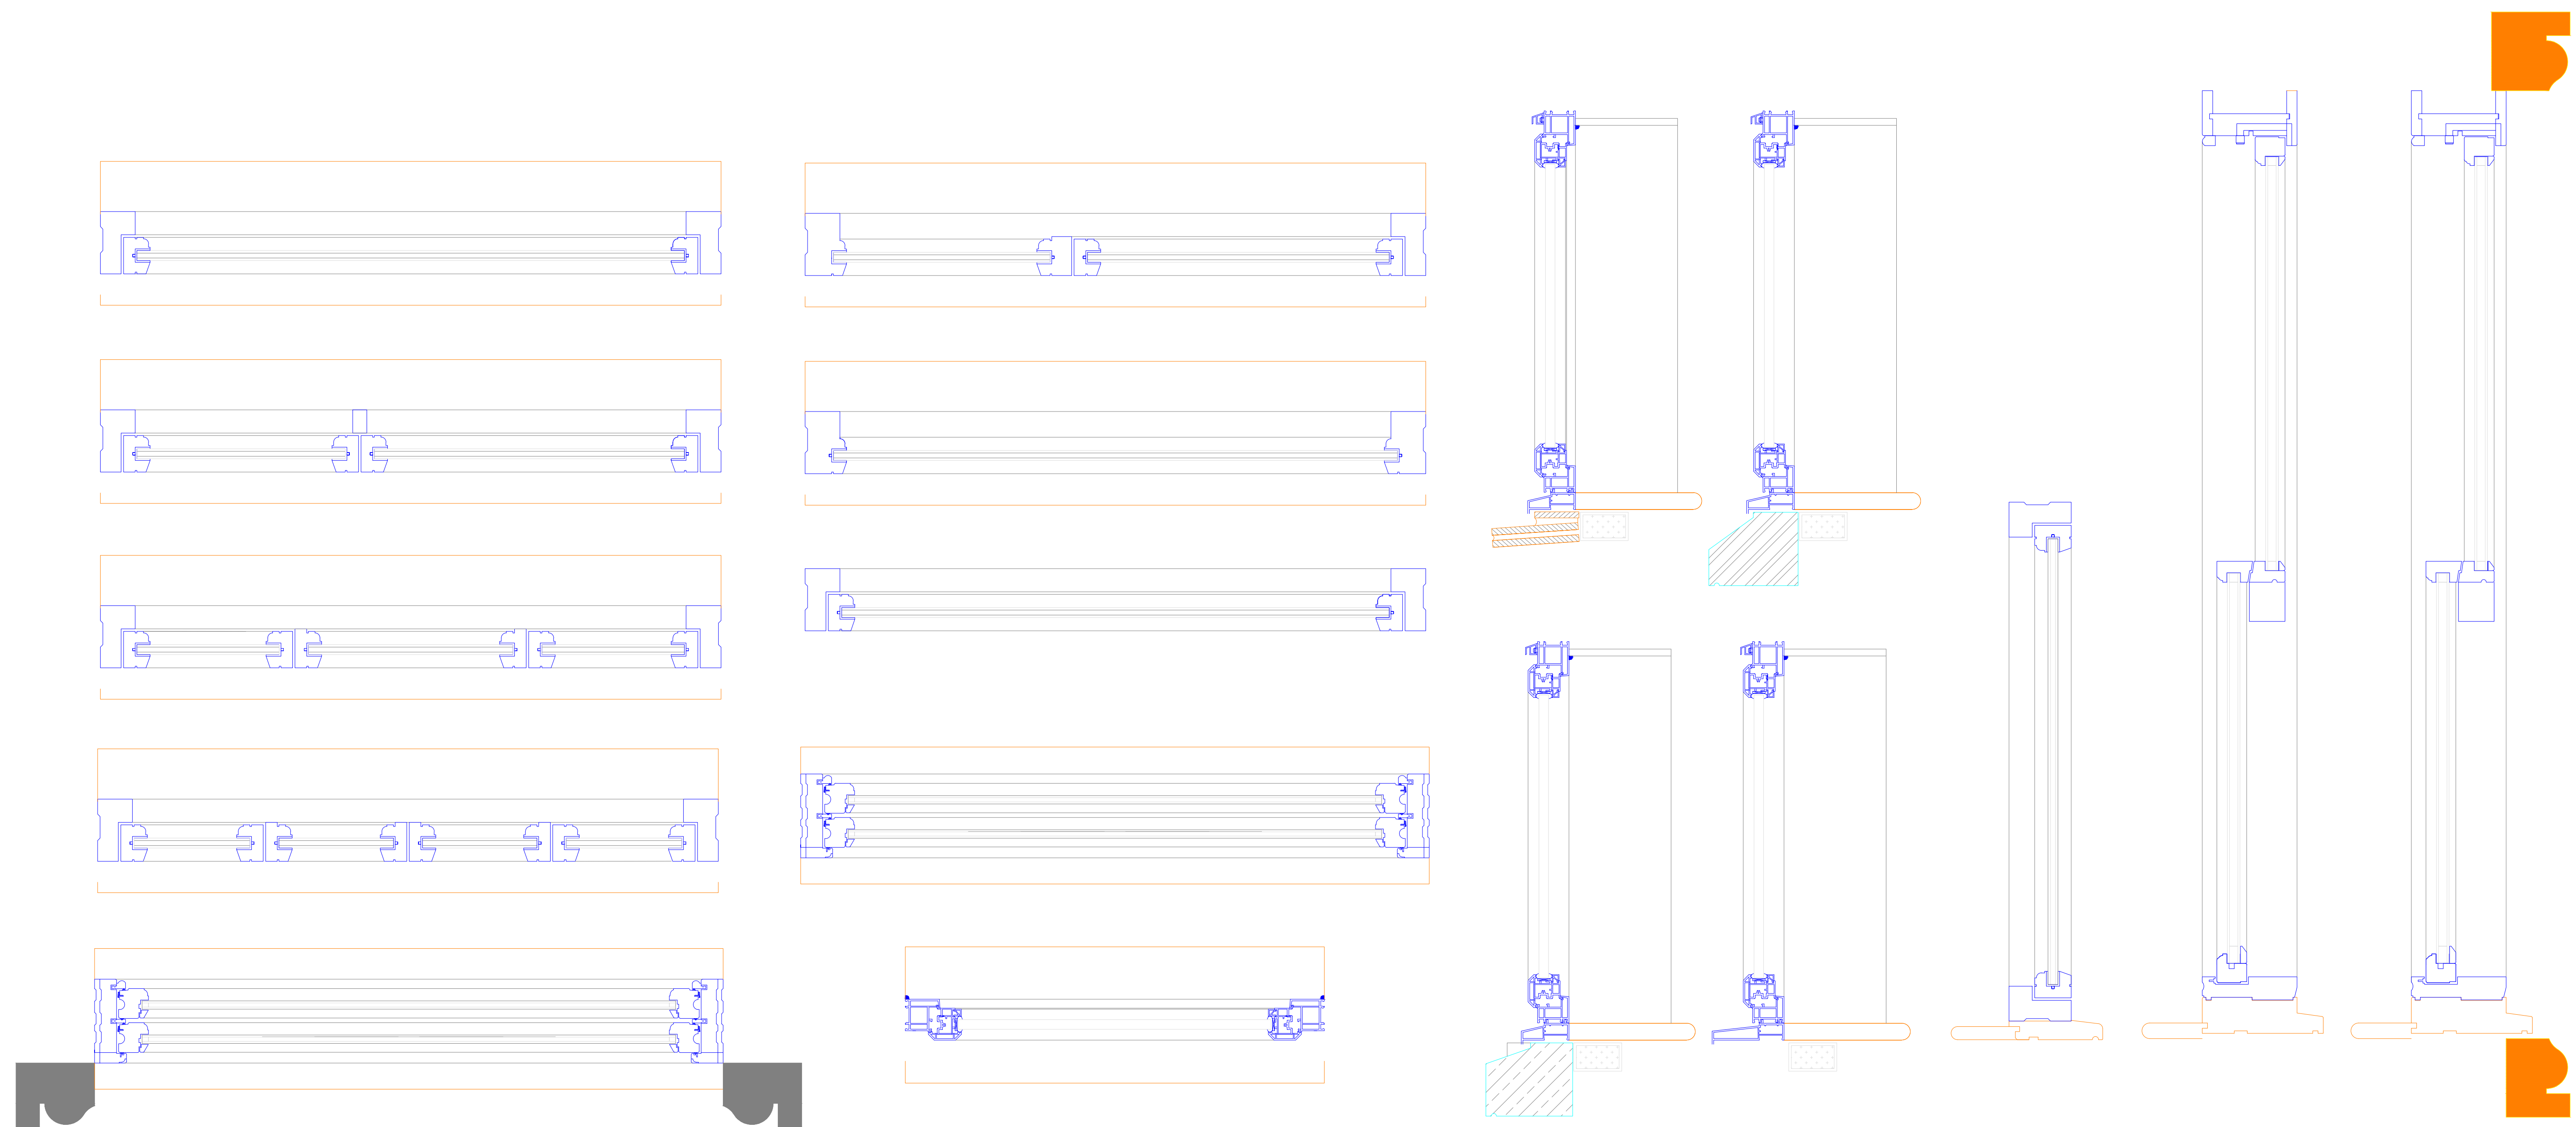

WINDOWS AT TOP VIEW  
VENTANAS EN PLANTA

ESCALA/SCALE : 1:1

WWW.ELRINCONDELARQUI.COM